

LEGEND
ST3 - Compact

CH.-1.01
Film/file
Area = 42.2 m²
Non -Slippery
Porcelain ff.

CH.-1.08
Furniture Store
Area = 43.2 m²
Non -Slippery Porcelain ff.

CH.-1.10
Janitor's
Closet
Area = 3.2 m²
Non Slippery
Ceramic ff.

CH.-1.03
Main Corridor
Area =38.9m²
Granite ff.
Total Floor Area =261.8m²

CH.-1.11
Loading/Unloading
Area =67m²
Cement S

CH.-1.04
Publicity documents
Area = 15.5m²
Non -Slippery
Porcelain ff.

CH.-1.05
Network Administrative
Area = 9 m²
Non -Slippery Porcelain ff.

CH.-1.06
Data center
Area = 22.8 m²
Non -Slippery Ceramic ff.

CH.-1.07
Stationary
Area =15.9 m²
Non -Slippery Ceramic ff.

CH.-1.02
Store for accountant
Area =20.7m²
Non -Slippery Porcelain ff.

Basement Floor

ISSUE NO1	ISSUE FOR	DATE	T.D / Y.B	Y.B
	Final Design	MAY-2019		
ISSUE NO	ISSUE DESCRIPTION	DATE	CHECK	APPROVE

LEAD CONSULTANT




abba arChitects plc
Consulting Architects, Engineers and Planners

P.O. Box 12358
tel./fax: 011-5-521282
e-mail: abbaarCH@ethiopia.net.et
Addis Ababa, Ethiopia

PROJECT EMBASSY OF INDIA	OWNER GOVERNMENT OF INDIA
LOCATION Addis Ababa Ethiopia	BLOCK CHANERY BLOCK

DRAWING TITLE Basement Floor Furnishing	
DESIGNED Abba Architects	DRAWING NUMBER CH/01
DRAWN Tigest Daniel	
CHECKED Yoseph Bereded	
APPROVED Yoseph Bereded	
SCALE Fit to Paper	DATE JUNE 2019

First Floor

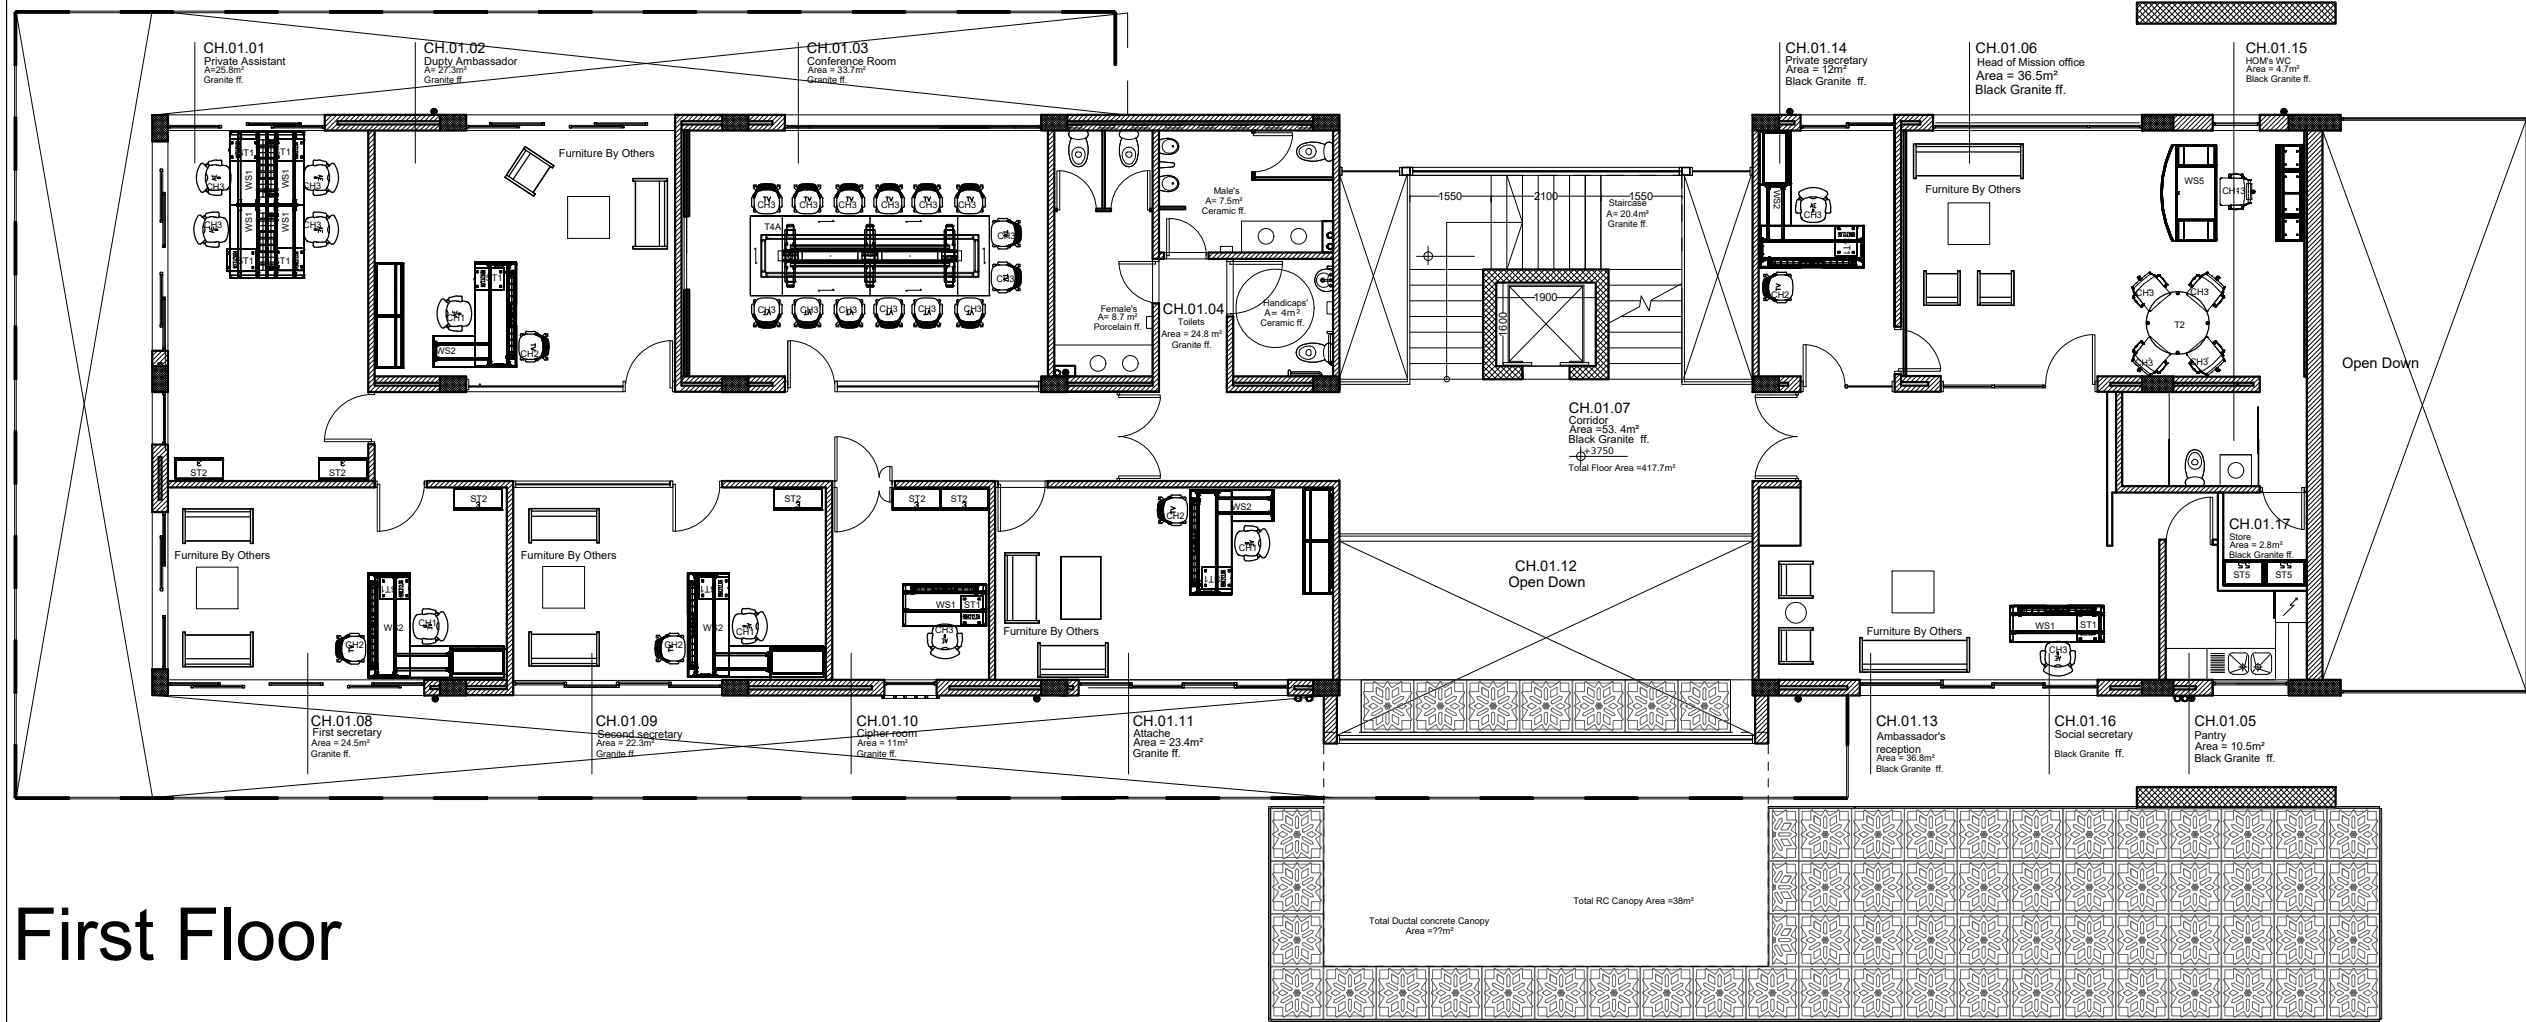

- LEGEND**
- CH1 - Task Chairs
 - CH2 - Side Chair
 - CH3 - Conference Chair
 - CH13 - Executive Work Chair
 - WS1 - Staff Work Stations
 - WS2 - Closed Office Work Station 1
 - WS5 - Closed Office Work Station 1
 - ST1 - Mobile Drawer
 - ST2 - Storage Cabinet
 - ST5 - Storage Cabinet2

ISSUE NO1	ISSUE FOR Final Design	MAY-2019	T.D / Y.B	Y.B
ISSUE NO	ISSUE DESCRIPTION	DATE	CHECK	APPROVE

LEAD CONSULTANT



abba arChitects plc
Consulting Architects, Engineers and Planners


P.O. Box 12358
tel./fax: 011-521282
e-mail: abbaarCH@ethi.net.et
Addis Ababa, Ethiopia

PROJECT	OWNER
EMBASSY OF INDIA	GOVERNMENT OF INDIA

LOCATION	BLOCK
Addis Ababa Ethiopia	CHANERY BLOCK

DRAWING TITLE
First Floor Furnishing

DESIGNED Abba Architects	DRAWING NUMBER CH/03
DRAWN Tigest Daniel	
CHECKED Yoseph Bereded	
APPROVED Yoseph Bereded	
SCALE Fit to Paper	DATE JUNE 2019

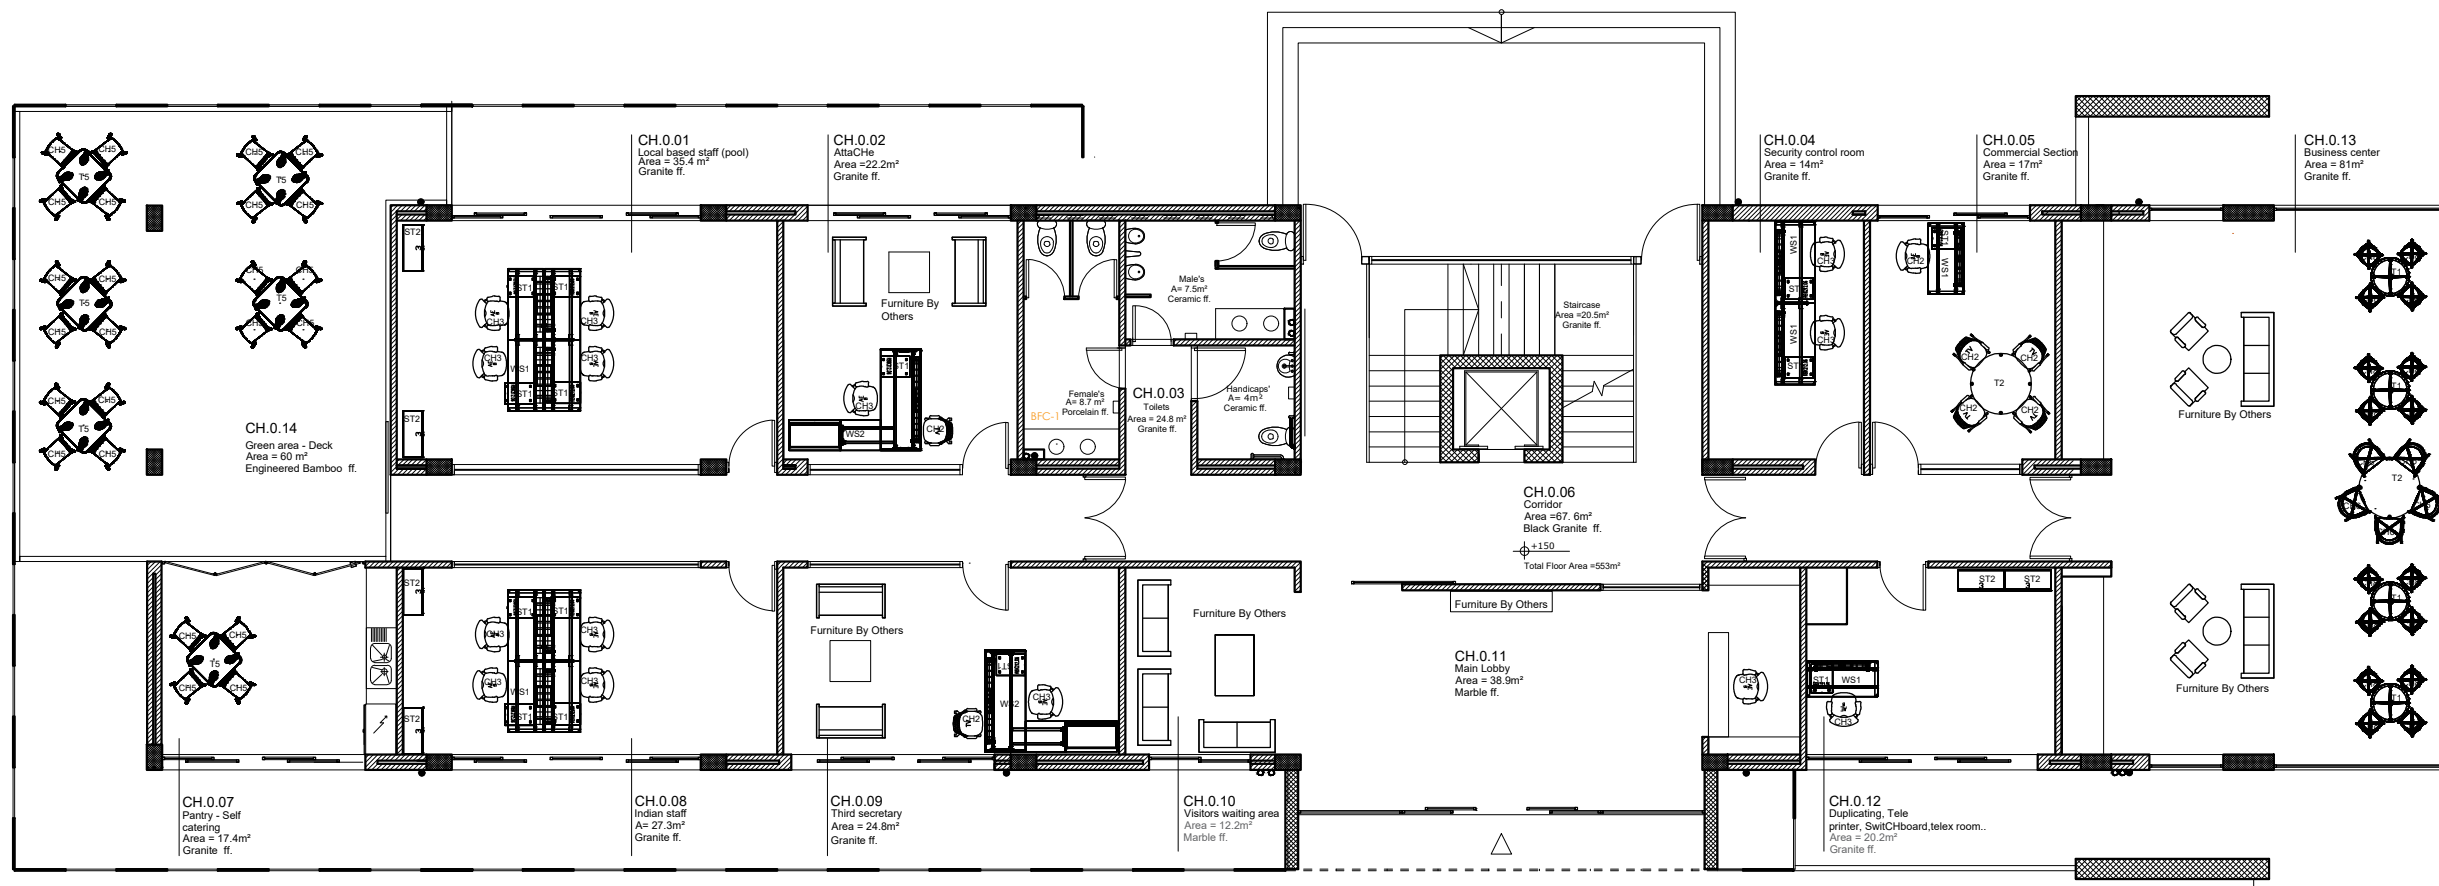

LEGEND

- CH2 - Side Chair
- CH3 - Conference Chair
- CH5 - Out Door Chair
- CH6 - Lounge Chair

- WS1 - Staff Work Station
- WS2 - Closed Office Work Station 1


- ST1 - Mobile Drawer
- ST2 - Storage Cabinet 1

- T1 - High Table
- T2 - Small Meeting Table
- T5 - Out door Table

Ground Floor

ISSUE NO1	ISSUE FOR Final Design	MAY2019	T.D / Y.B	Y.B
ISSUE NO	ISSUE DESCRIPTION	DATE	CHECK	APPROVE

LEAD CONSULTANT



P.O. Box 12358
tel./fax: 011-5-521282
e-mail: abbaarCH@ethiopia.net.et
Addis Ababa, Ethiopia

PROJECT	OWNER
EMBASSY OF INDIA	GOVERNMENT OF INDIA

LOCATION	BLOCK
Addis Ababa Ethiopia	CHANERY BLOCK


DRAWING TITLE
Ground Floor Furnishing

DESIGNED Abba Architects	DRAWING NUMBER CH/02
DRAWN Tigest Daniel	
CHECKED Yoseph Bereded	
APPROVED Yoseph Bereded	
SCALE Fit to Paper	DATE JUNE 2019

LEGEND

CH3 - Conference Chair
 CH5 - Out Door Chair
 CH8 - Stool 2


T4B - Caucus Big Table
 T5 - Table First
 T10 - Table One

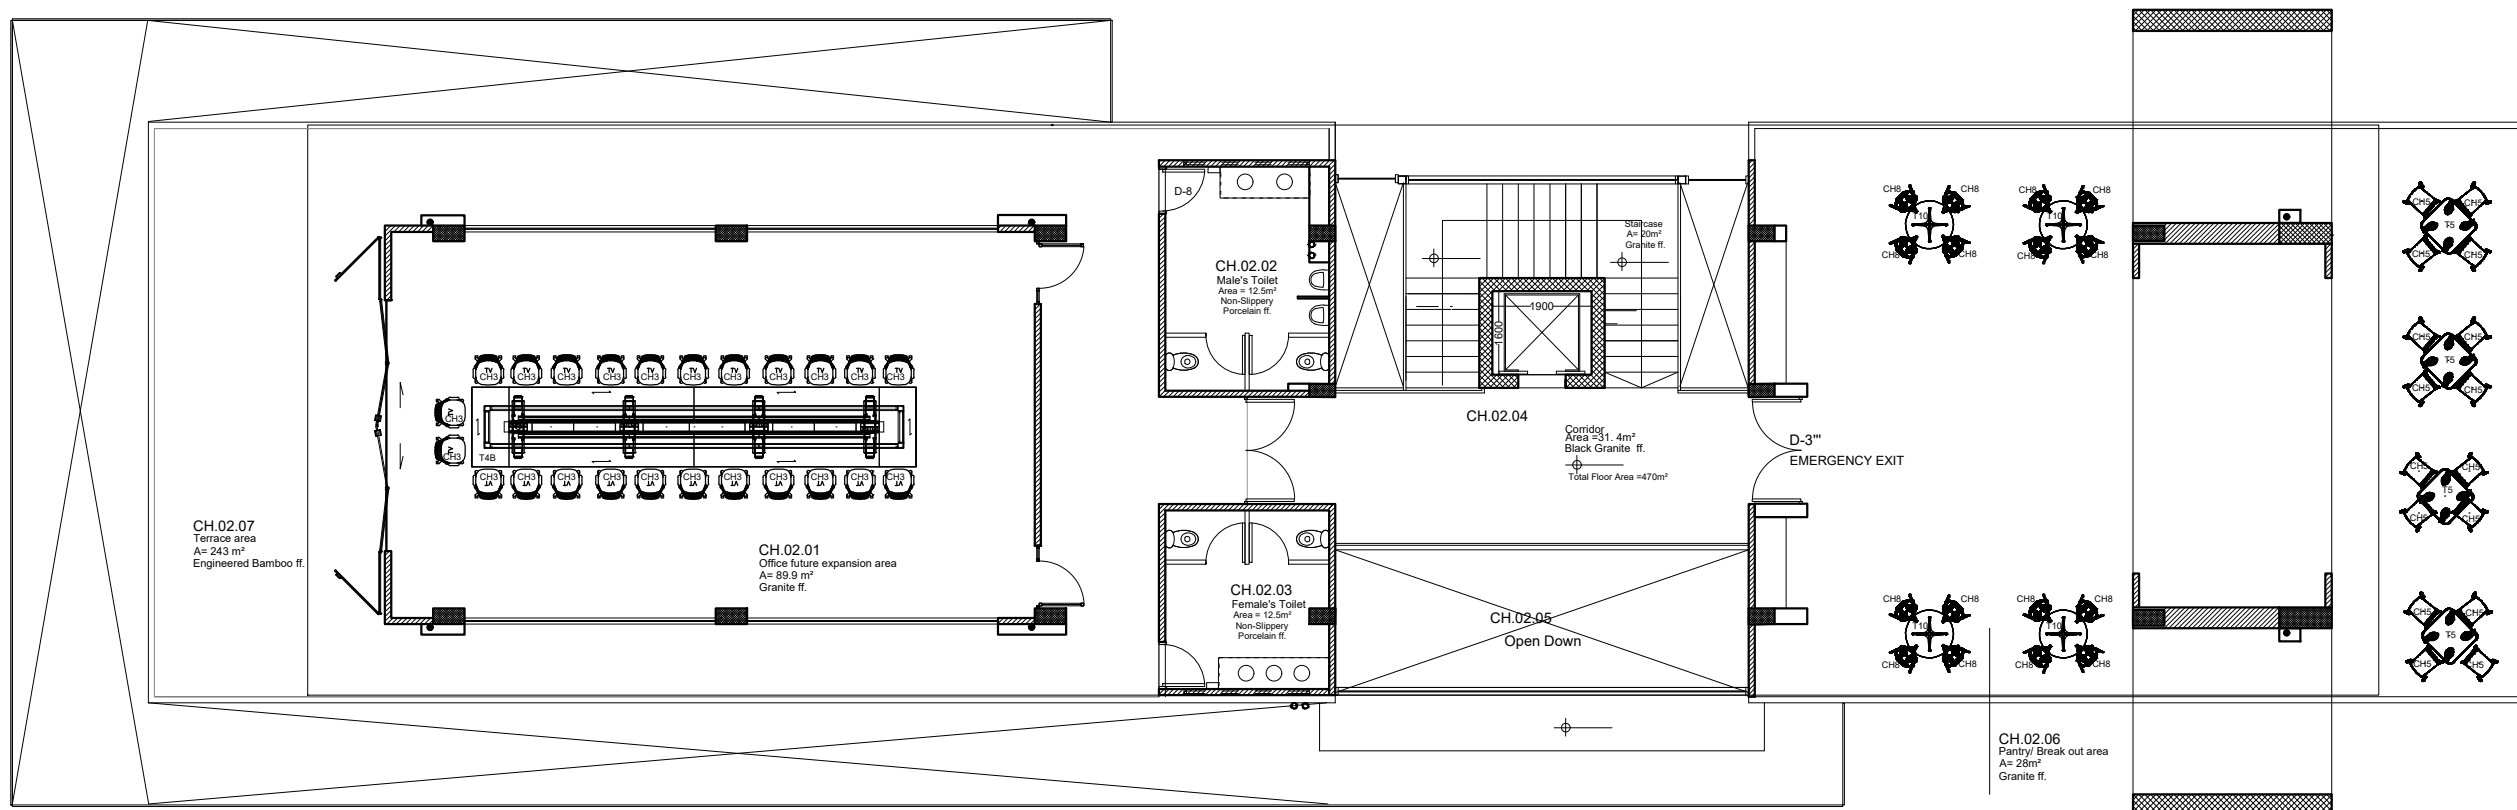

Second Floor

ISSUE NO1	ISSUE FOR	DATE	T.D / Y.B	Y.B
	Final Design	MAY-2019		
ISSUE NO	ISSUE DESCRIPTION	DATE	CHECK	APPROVE

LEAD CONSULTANT



abba arChitects plc
 Consulting arChitects, engineers and planners


P.O. Box 12358
 tel./fax: 011-5-521282
 e-mail: abbaarCH@ethiomei.et
 Addis Ababa, Ethiopia

PROJECT	OWNER
EMBASSY OF INDIA	GOVERNMENT OF INDIA

LOCATION	BLOCK
Addis Ababa Ethiopia	CHANERY BLOCK

DRAWING TITLE
 Second Floor Furnishing

DESIGNED Abba Architects	DRAWING NUMBER CH/04
DRAWN Tigest Daniel	
CHECKED Yoseph Bereded	
APPROVED Yoseph Bereded	
SCALE Fit to Paper	DATE JUNE 2019

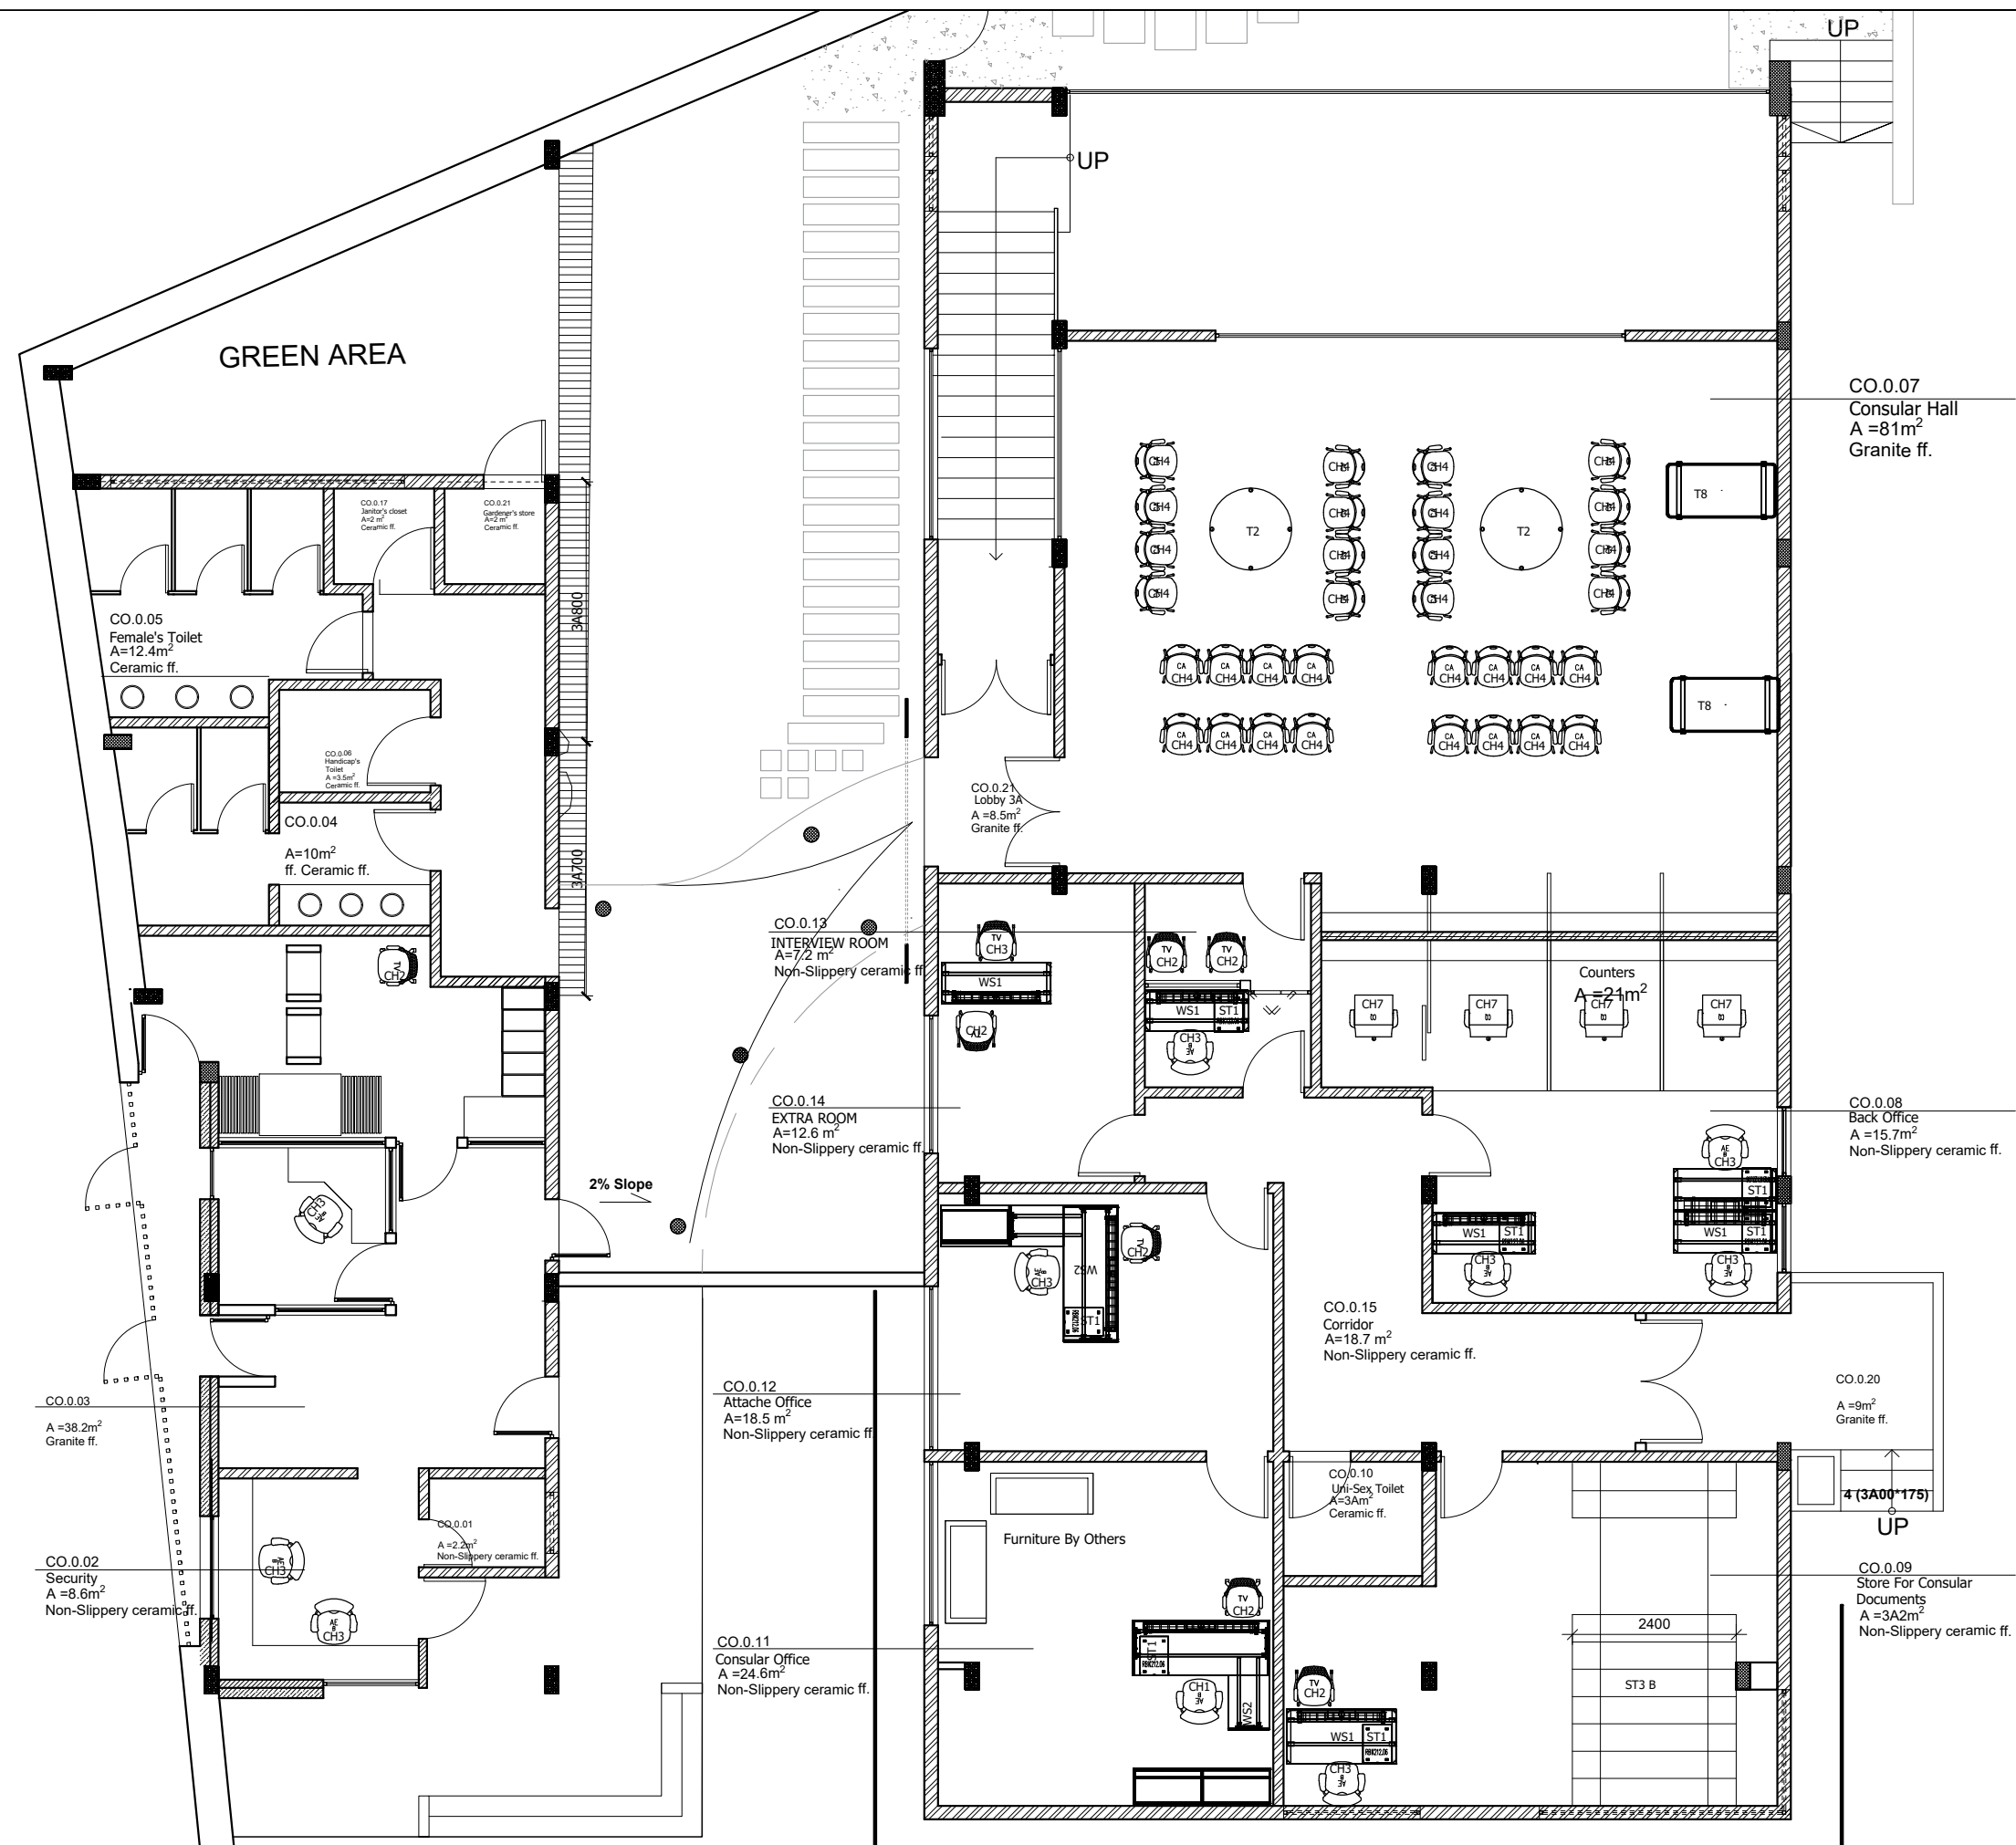

LEGEND

- CH1 - Task Chair
- CH2 - Side Chair
- CH3 - Conference Chair
- CH4 - Chair
- CH7 - Stool 1
- WS1 - Staff Work station
- WS2 - Closed office workstation 1
- ST1 - Mobile drawer
- ST3 - Compact Storage
- T2 - Small Meeting Table
- T8 - Counter High Table

GREEN AREA

CO.0.07
Consular Hall
A =81m²
Granite ff.

CO.0.13
INTERVIEW ROOM
A=7.2 m²
Non-Slippery ceramic ff.

CO.0.14
EXTRA ROOM
A=12.6 m²
Non-Slippery ceramic ff.

CO.0.12
Attache Office
A=18.5 m²
Non-Slippery ceramic ff.

CO.0.11
Consular Office
A =24.6m²
Non-Slippery ceramic ff.

CO.0.15
Corridor
A=18.7 m²
Non-Slippery ceramic ff.

CO.0.08
Back Office
A =15.7m²
Non-Slippery ceramic ff.

CO.0.20
A =9m²
Granite ff.

CO.0.09
Store For Consular
Documents
A =3A2m²
Non-Slippery ceramic ff.

CO.0.03
A =38.2m²
Granite ff.

CO.0.02
Security
A =8.6m²
Non-Slippery ceramic ff.

CO.0.05
Female's Toilet
A=12.4m²
Ceramic ff.

CO.0.06
Handicap's
Toilet
A =13.8m²
Ceramic ff.

CO.0.04
A=10m²
ff. Ceramic ff.

CO.0.17
Janitor's closet
A=2 m²
Ceramic ff.

CO.0.21
Gardener's store
A=2 m²
Ceramic ff.

CO.0.21
Lobby 3A
A =8.5m²
Granite ff.

Counters
A=21m²

4 (3A00*175)

Ground Floor
Sc 1:50

ISSUE NO1	ISSUE FOR Final Design	MAY-2019	T.D / Y.B	Y.B
ISSUE NO	ISSUE DESCRIPTION	DATE	CHECK	APPROVE

LEAD CONSULTANT



abba arChitects plc
Consulting Architects, Engineers and Planners


P.O. Box 12358
tel./fax: 011-5-521282
e-mail: abbaarCH@ethi.net.et
Addis Ababa, Ethiopia

PROJECT	OWNER
EMBASSY OF INDIA	GOVERNMENT OF INDIA

LOCATION	BLOCK
Addis Ababa Ethiopia	CONSULAR & SECURITY BLOCK


DRAWING TITLE
Ground Floor Furnishing


DESIGNED Abba Architects	DRAWING NUMBER CO/01
DRAWN Tigest Daniel	
CHECKED Yoseph Bereded	
APPROVED Yoseph Bereded	
SCALE Fit to Paper	
DRAWING NUMBER	
DATE JUNE 2019	

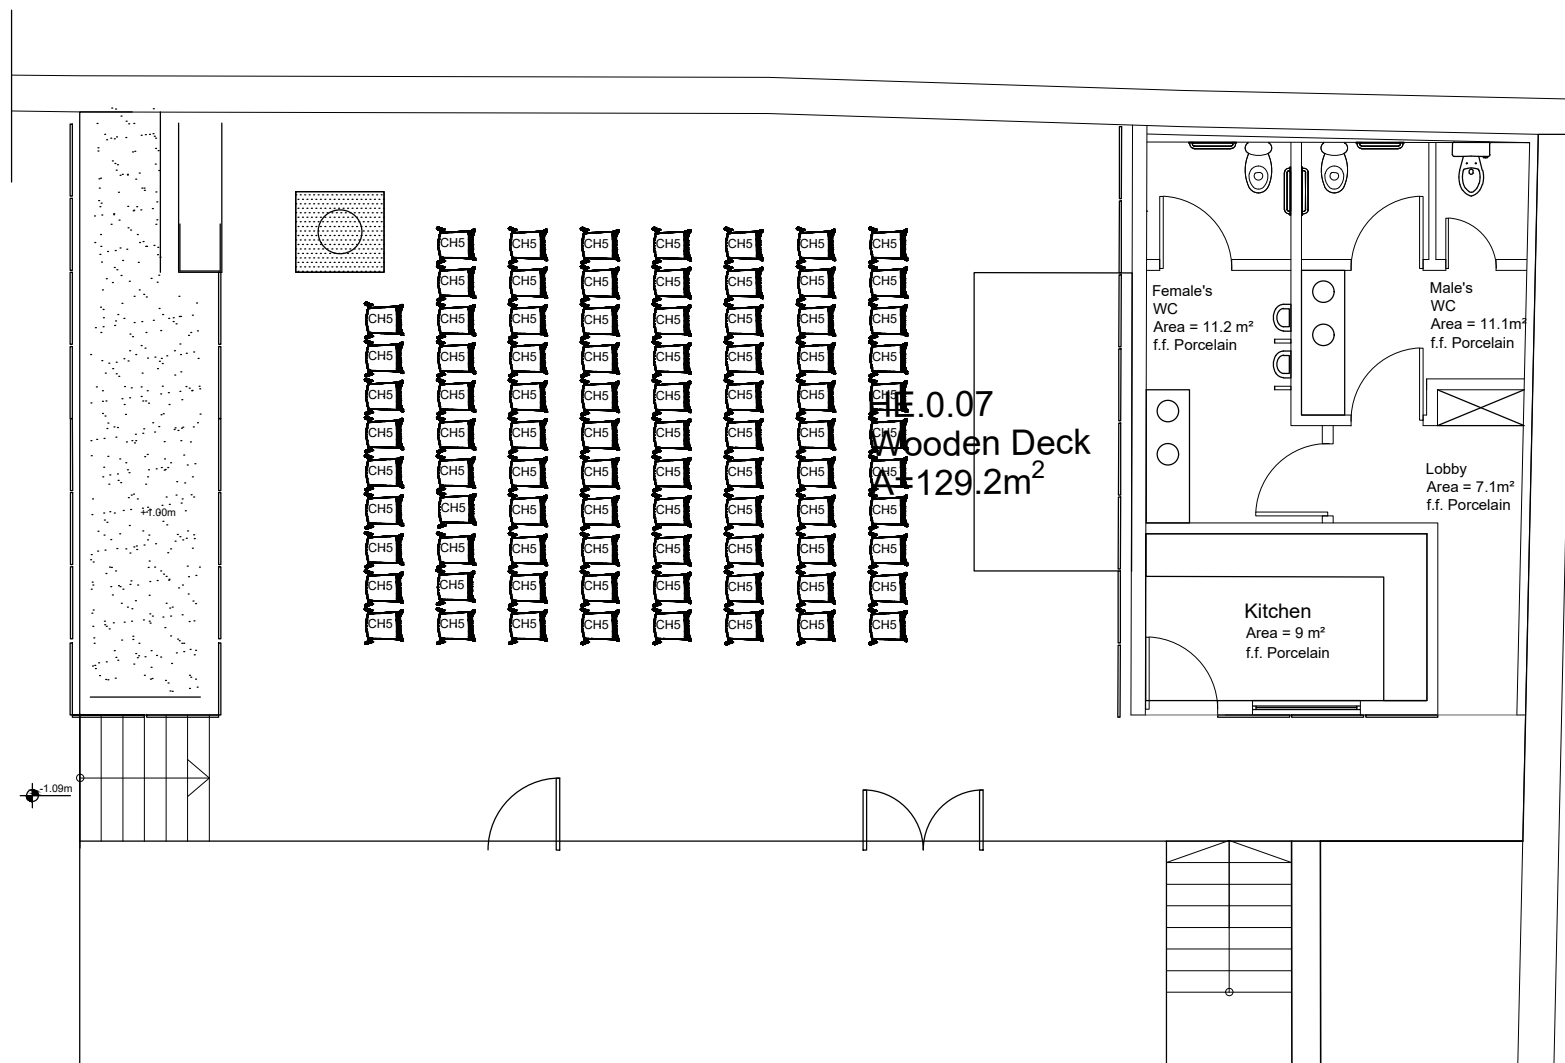

LEGEND
CH5 - Chair First

Heritage Block - Ground floor
Option B - Out door set up

ISSUE NO1	ISSUE FOR	DATE	T.D / Y.B	Y.B
	Final Design	May 2019		
ISSUE NO	ISSUE DESCRIPTION	DATE	CHECK	APPROVE
LEAD CONSULTANT				
 abba arCHitects plc <small>Consulting Architects, Engineers and Planners</small>		P.O. Box 12358 tel./fax: 011-5-521282 e-mail: abbaarCH@ethiome.net Addis Ababa, Ethiopia		
PROJECT	EMBASSY OF INDIA	OWNER	GOVERNMENT OF INDIA	
LOCATION	Addis Ababa Ethiopia	BLOCK	Heritage Building	
DRAWING TITLE				
Ground Floor Furnishing Option B				
DESIGNED	Abba Architects	DRAWING NUMBER		
DRAWN	Tigest Daniel	HE/02		
CHECKED	Yoseph Bereded			
APPROVED	Yoseph Bereded			
SCALE	Fit to Paper	DATE	JUNE 2019	

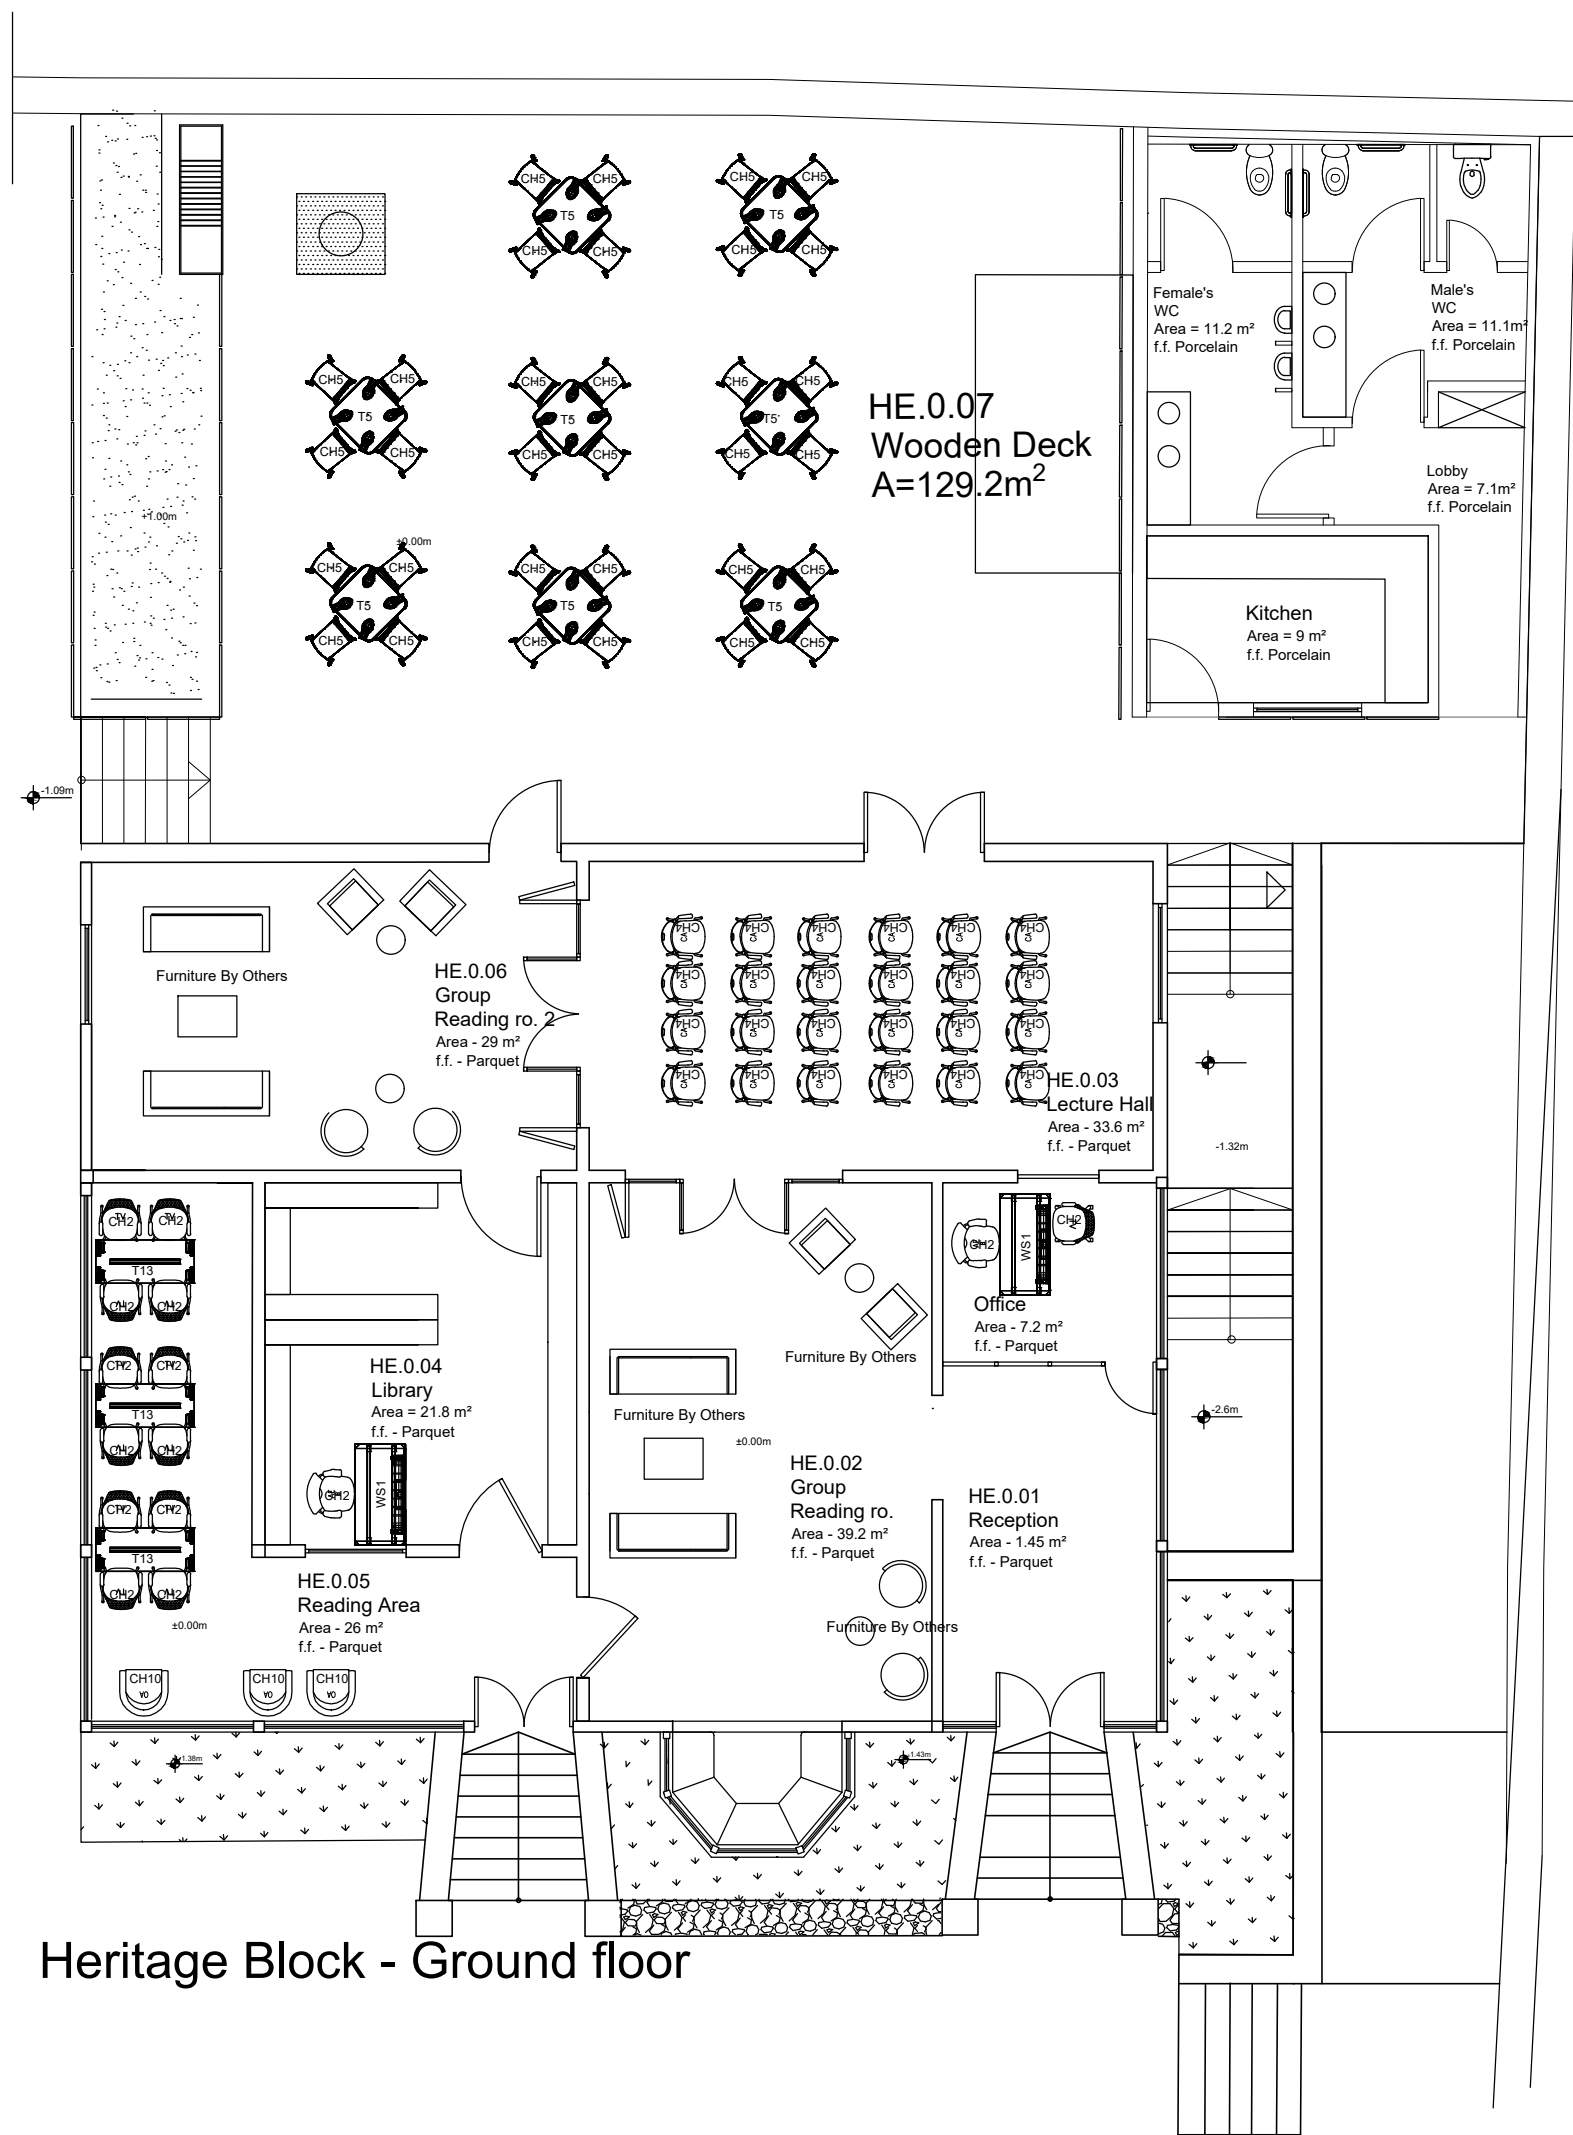

Heritage Block - Ground floor

- LEGEND**
- CH2 - Side Chair
 - CH4 - Chair
 - CH5 - Out Door Chair
 - CH10 - eading sofa
 - WS1 - Staff Workstation
 - ST1 - Mobile drawer
 - ST2 - Storage cabinet
 - T5 - Out door Table
 - T13 - Study Table

ISSUE NO1	ISSUE FOR Final Design	May 2019	T.D / Y.B	Y.B
ISSUE NO	ISSUE DESCRIPTION	DATE	CHECK	APPROVE

LEAD CONSULTANT




abba arCHitects plc
Consulting arCHitects, engineers and planners

P.O. Box 12358
tel./fax: 0111-521282
e-mail: abbaarCH@ethiopia.net.et
Addis Ababa, Ethiopia

PROJECT	OWNER
EMBASSY OF INDIA	GOVERNMENT OF INDIA
LOCATION	BLOCK
Addis Ababa Ethiopia	Heritage Building

DRAWING TITLE
Ground Floor Furnishing
Option A


DESIGNED Abba Architects	DRAWING NUMBER HE/01
DRAWN Tigest Daniel	
CHECKED Yoseph Bereded	
APPROVED Yoseph Bereded	
SCALE Fit to Paper	
DATE JUNE 2019	

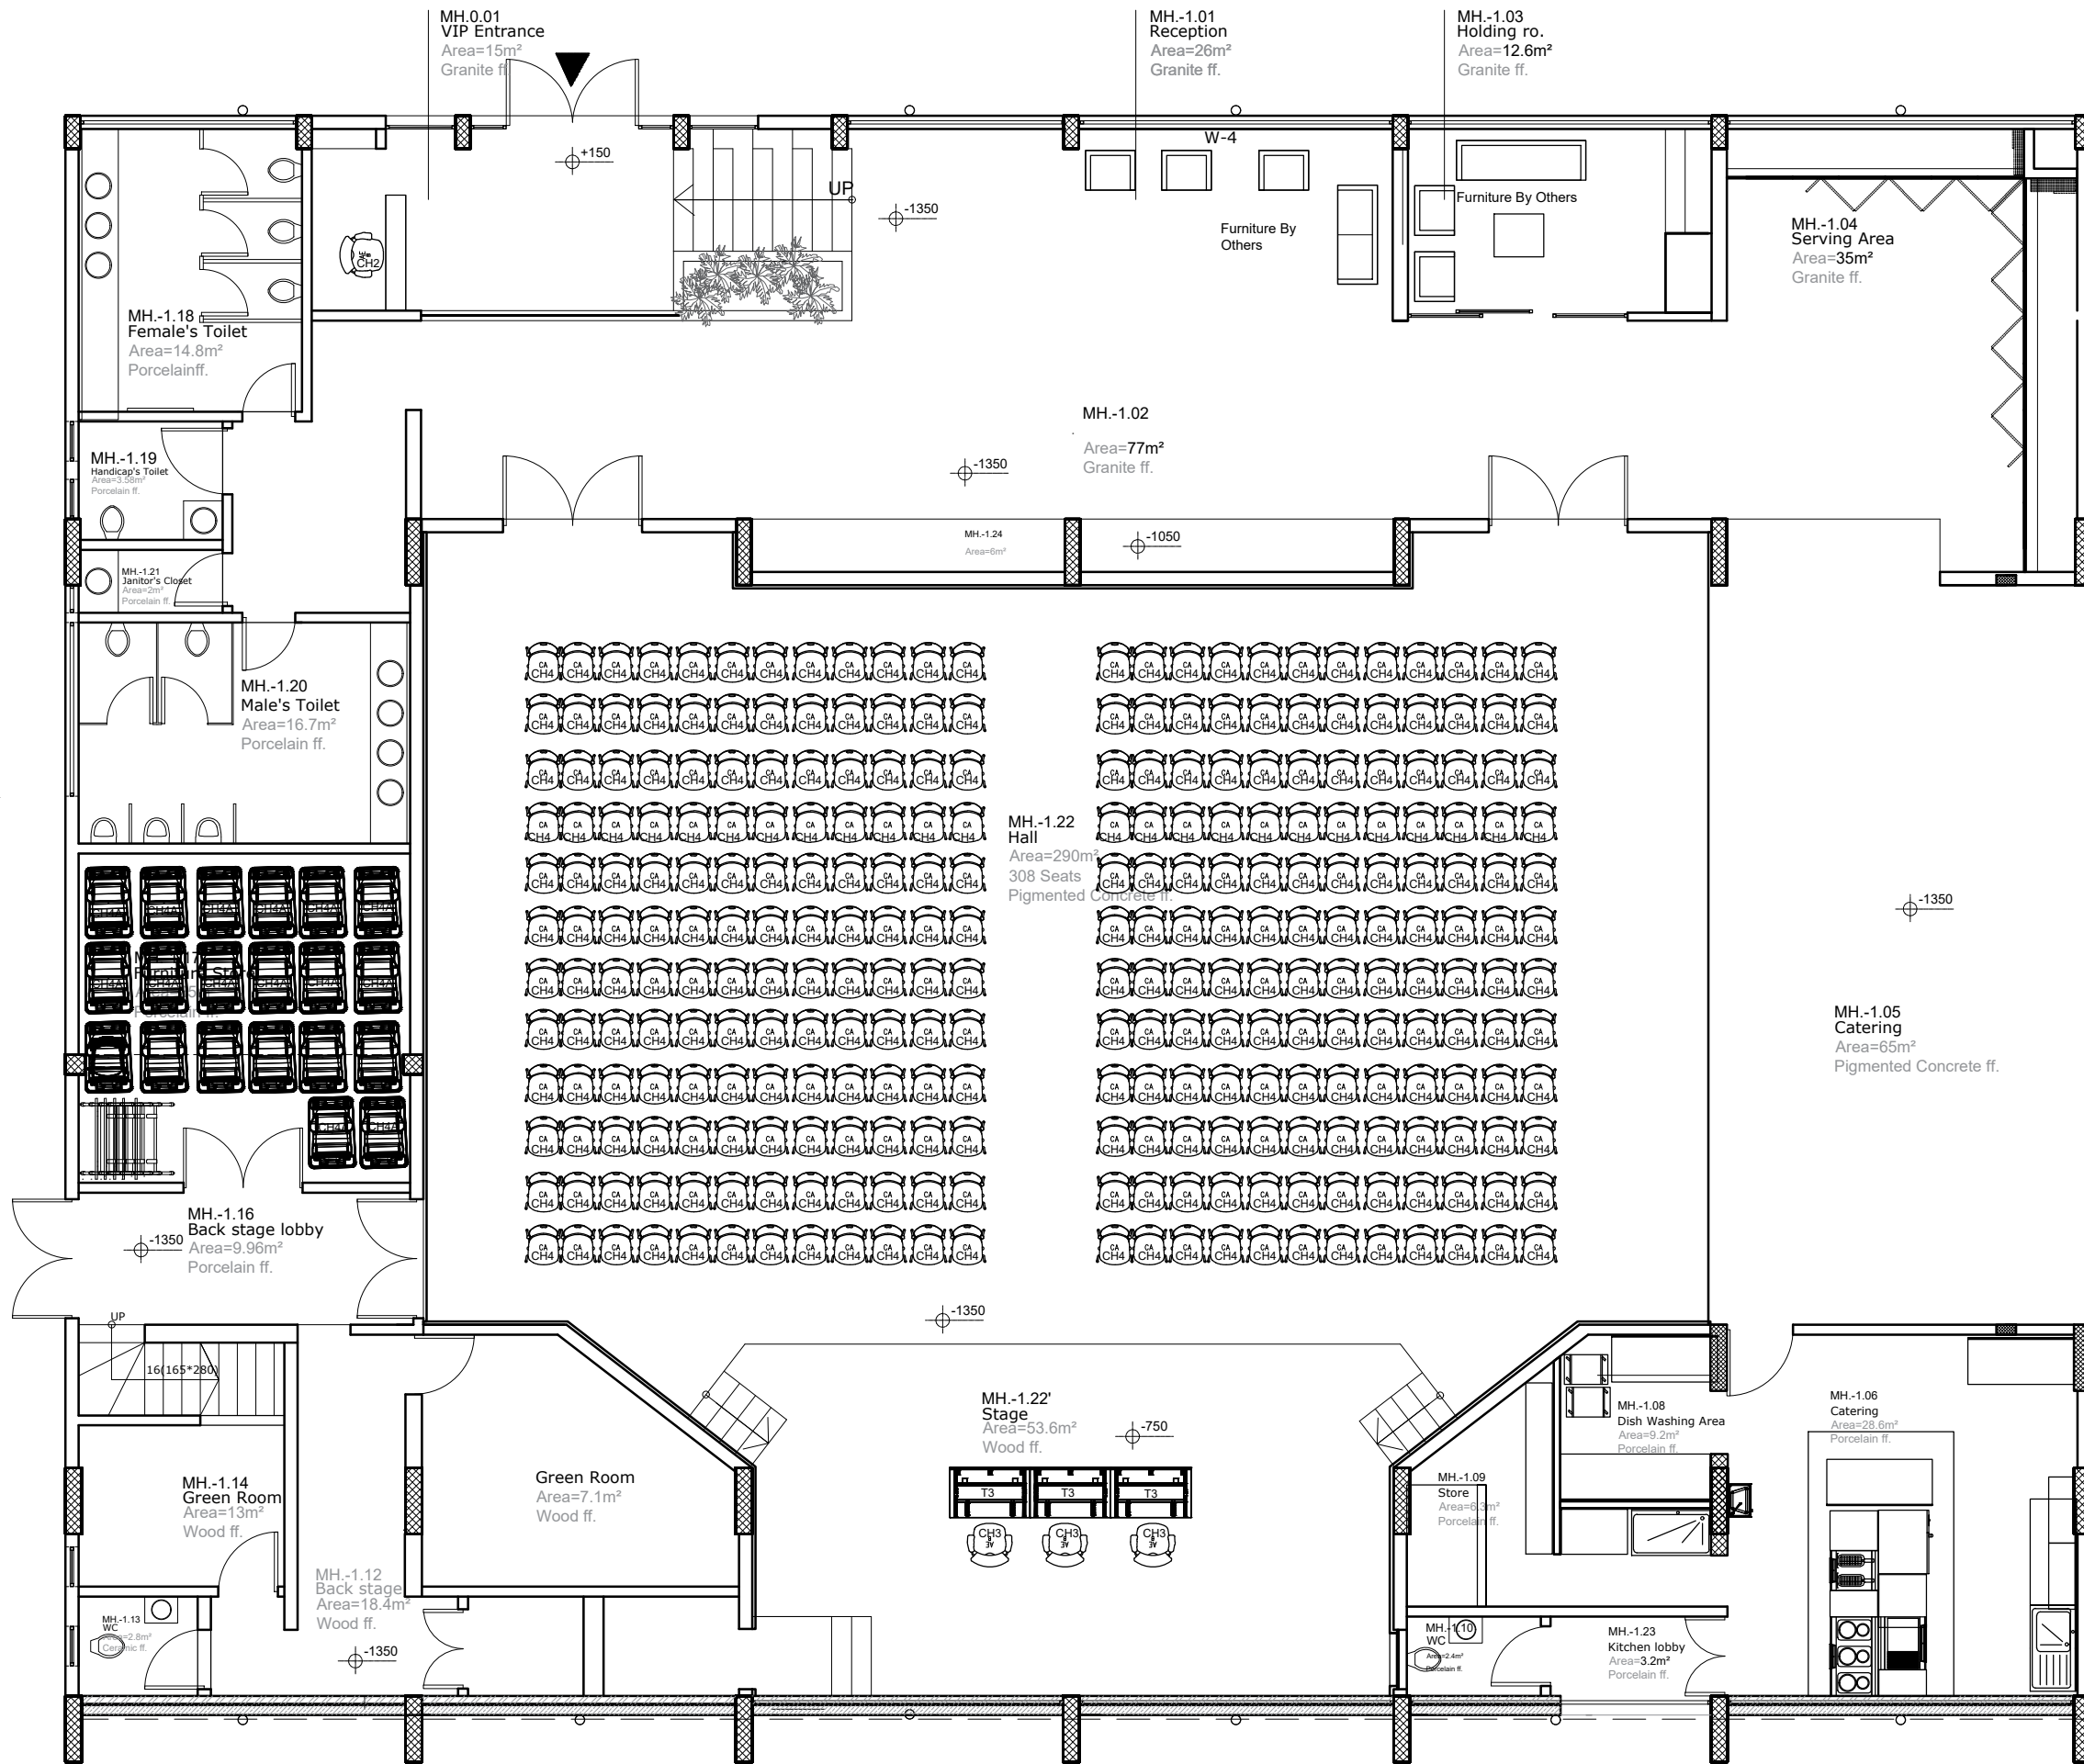


GROUND FLOOR PLAN - Option One

LEGEND

- CH3 - Conference Chair
- CH4 - Chair
- CH4A - Chair Trolley
- T3 - Flip Flop Table

ISSUE NO1	ISSUE FOR Final Design	MAY-2019	T.D / Y.B	Y.B
ISSUE NO	ISSUE DESCRIPTION	DATE	CHECK	APPROVE
LEAD CONSULTANT				
 P.O. Box 12358 tel./fax: 011-5-521282 e-mail: abbaarchitects@ethiopia.net.et Addis Ababa, Ethiopia				
PROJECT	EMBASSY OF INDIA	OWNER	GOVERNMENT OF INDIA	
LOCATION	Addis Ababa Ethiopia	BLOCK	MultiPurpose Hall	
DRAWING TITLE				
Ground Floor Furnishing Option 1				
DESIGNED	Abba Architects	DRAWING NUMBER		
DRAWN	Tigest Daniel	MH/01		
CHECKED	Yoseph Bereded			
APPROVED	Yoseph Bereded			
SCALE	Fit to Paper	DATE		
		JUNE 2019		

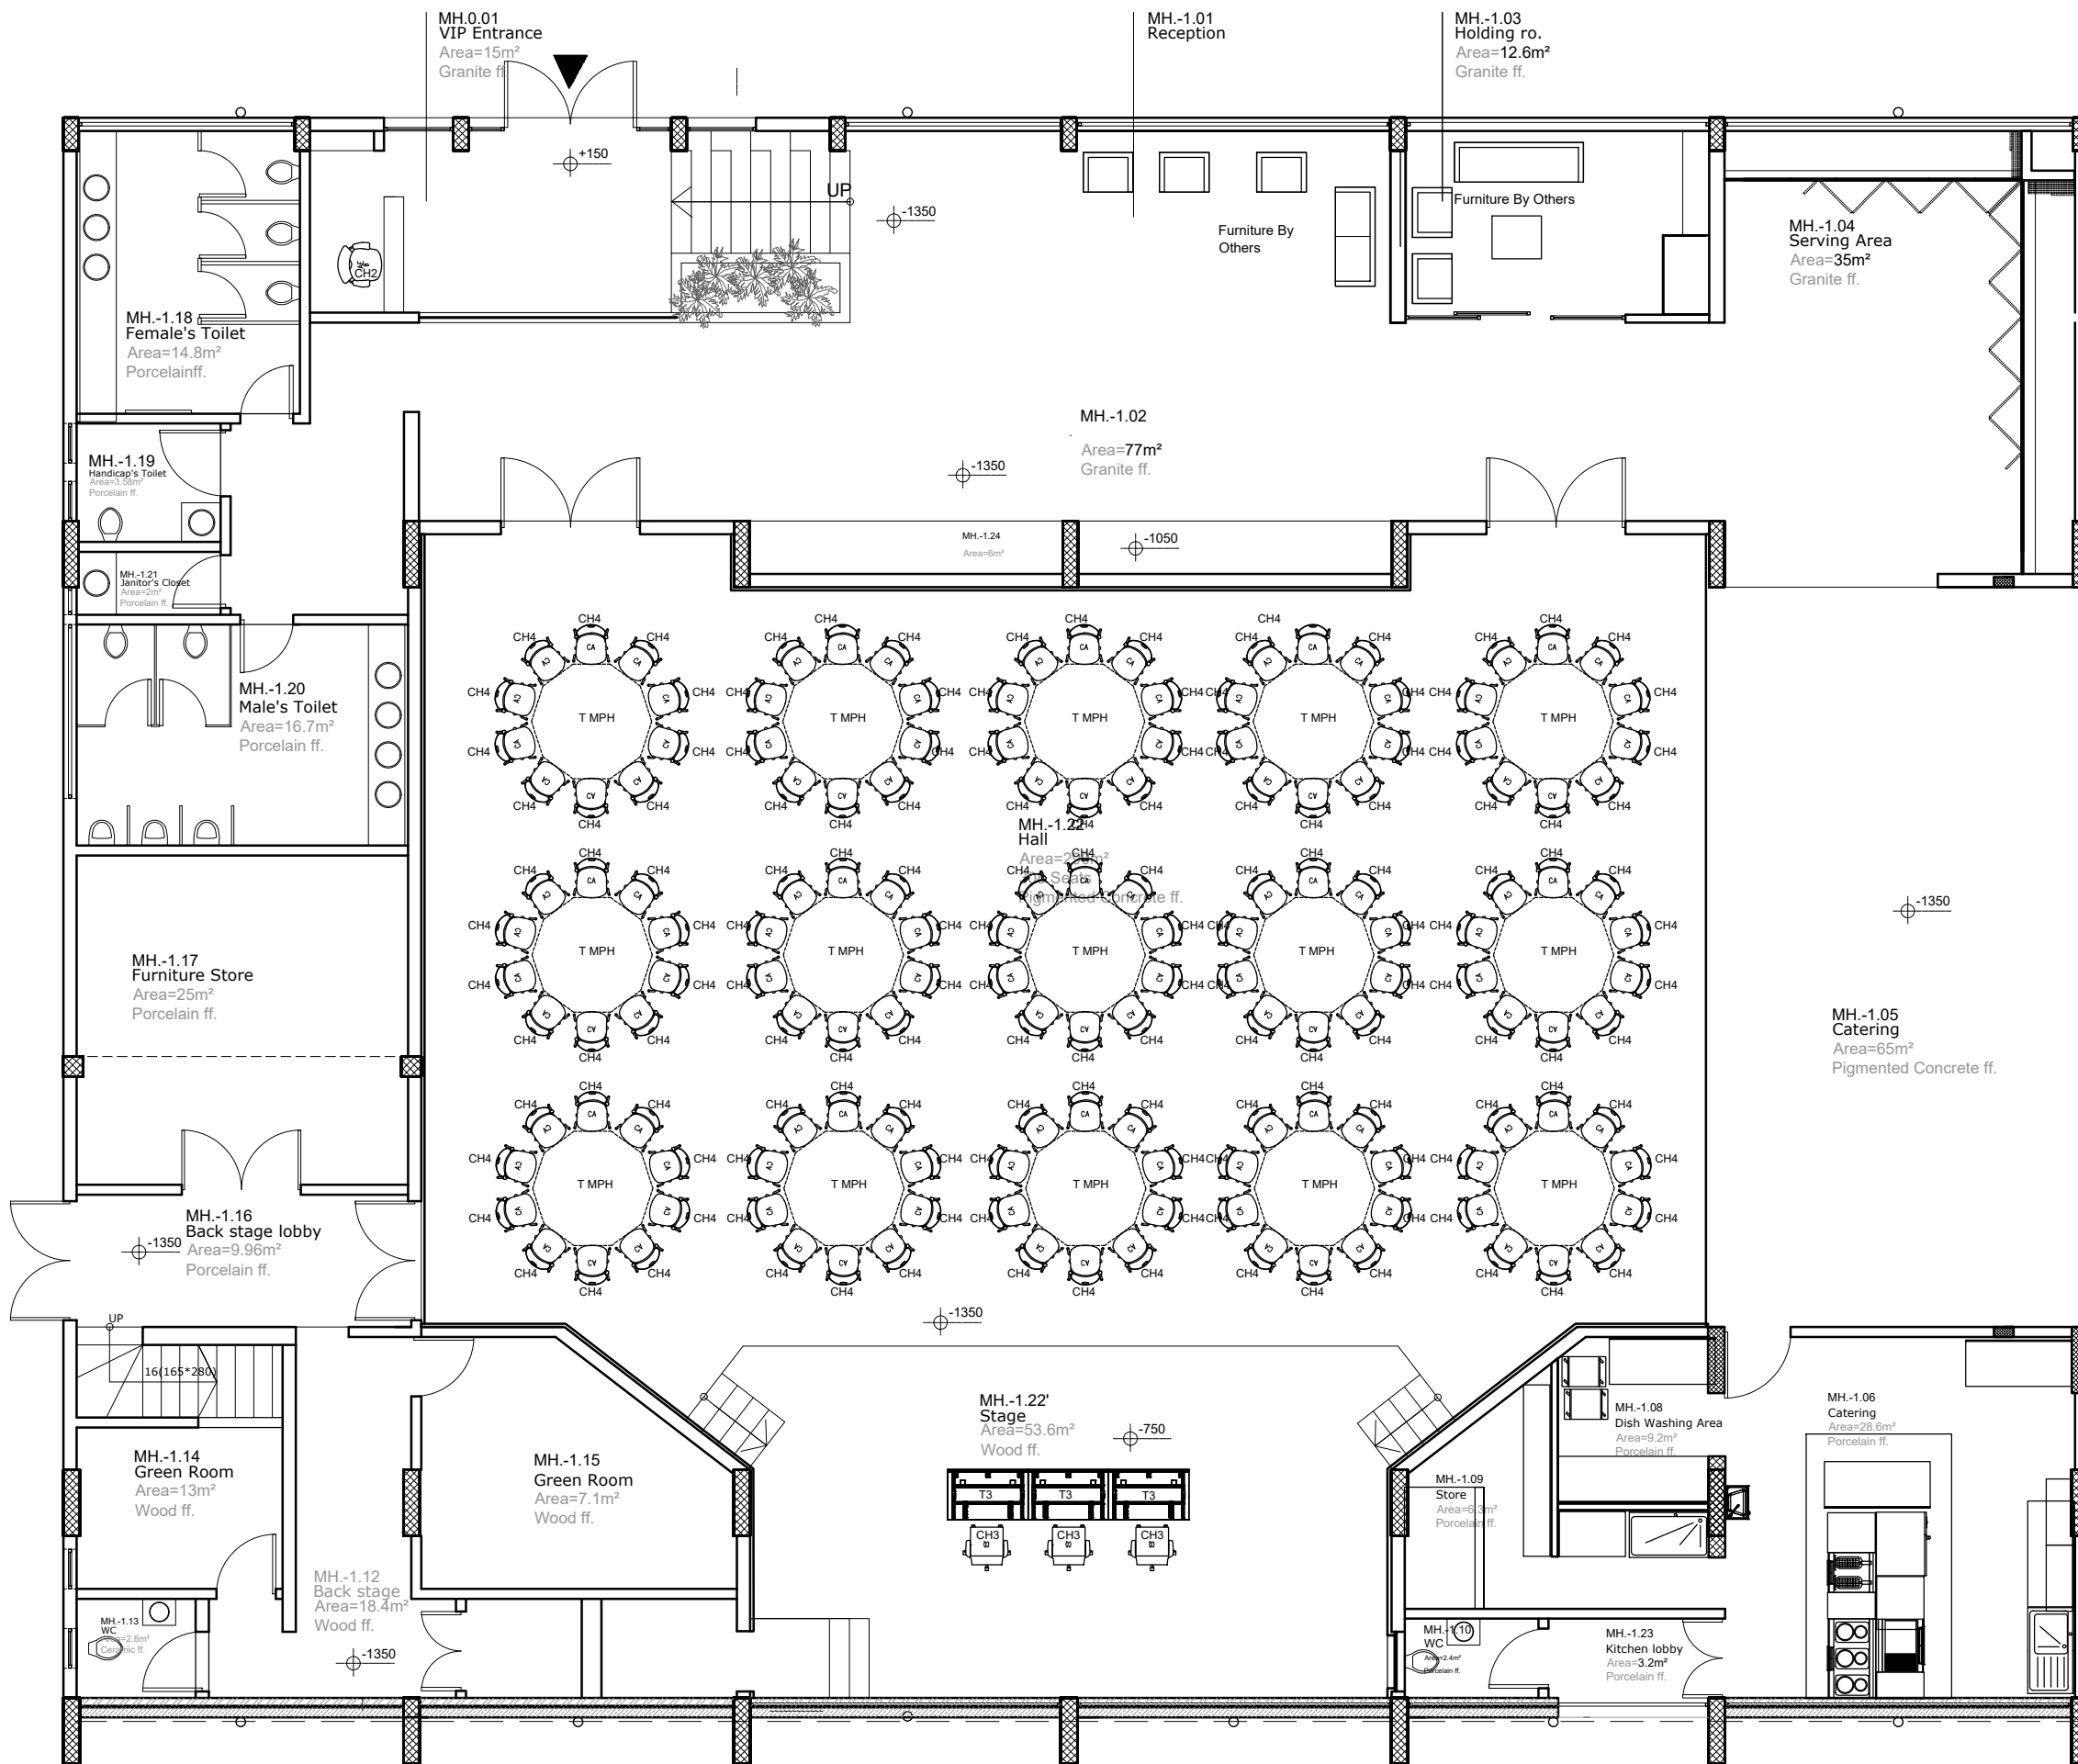

GROUND FLOOR PLAN - Option Two

LEGEND

- CH3 - Conference Chair
- CH4 - Chair
- CH4A - Chair Trolley
- T3 - Flip Flop Table

ISSUE NO1	ISSUE FOR	DATE	T.D / Y.B	Y.B
	Final Design	MAY-2019		
ISSUE NO	ISSUE DESCRIPTION	DATE	CHECK	APPROVE

LEAD CONSULTANT



abba arChitects plc
Consulting Architects, Engineers and Planners


P.O. Box 12358
 tel./fax: 011-5-521282
 e-mail: abbaarCH@ethiopia.net.et
 Addis Ababa, Ethiopia

PROJECT EMBASSY OF INDIA	OWNER GOVERNMENT OF INDIA
------------------------------------	-------------------------------------

LOCATION Addis Ababa Ethiopia	BLOCK MultiPurpose Hall
-------------------------------------	----------------------------

DRAWING TITLE
**Ground Floor Furnishing
Option 2**

DESIGNED Abba Architects	DRAWING NUMBER MH/02
DRAWN Tigest Daniel	
CHECKED Yoseph Bereded	
APPROVED Yoseph Bereded	
SCALE Fit to Paper	DATE JUNE 2019

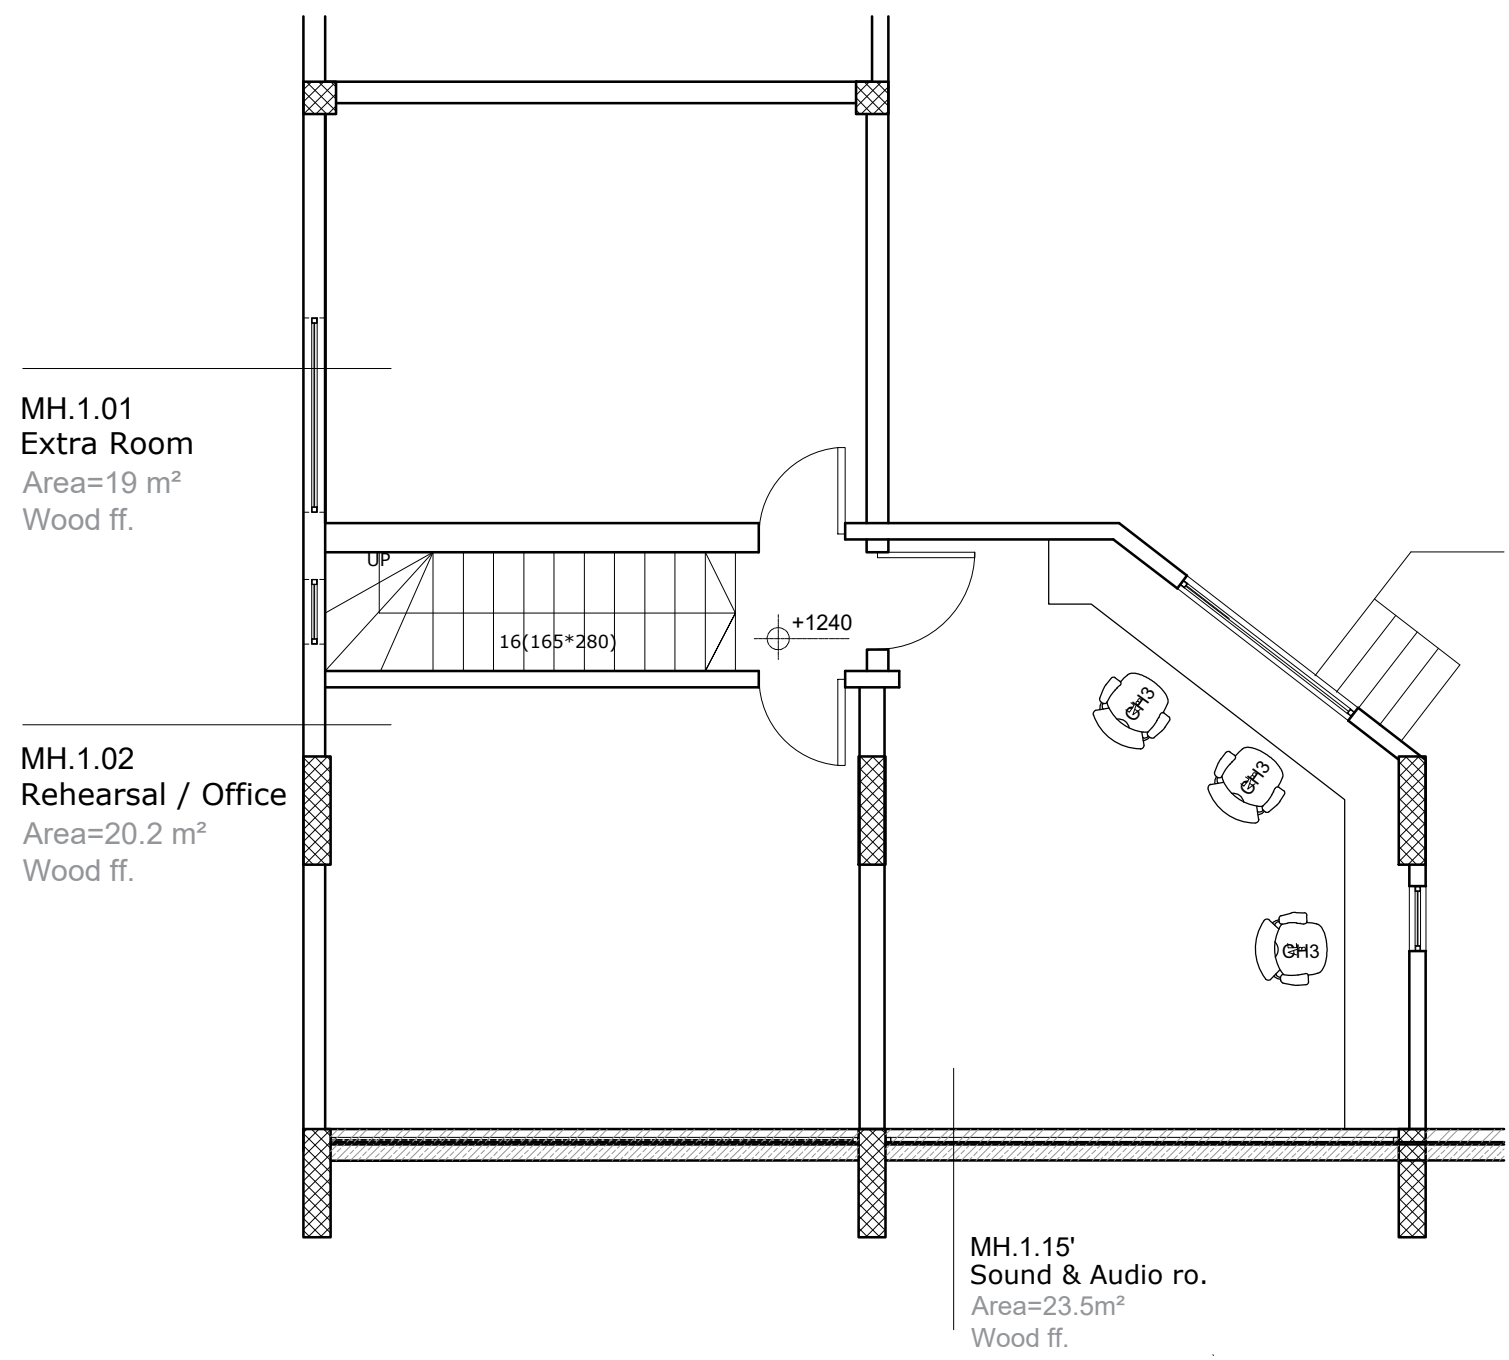

Mezzanine Floor

LEGEND
CH3 - Conference Chair

MH.1.01
Extra Room
Area=19 m²
Wood ff.

MH.1.02
Rehearsal / Office
Area=20.2 m²
Wood ff.

MH.1.15'
Sound & Audio ro.
Area=23.5m²
Wood ff.

ISSUE NO1	ISSUE FOR	DATE	T.D / Y.B	Y.B
	Final Design	MAY-2019		
ISSUE NO	ISSUE DESCRIPTION	DATE	CHECK	APPROVE

LEAD CONSULTANT



abba arChitects plc
Consulting Architects, Engineers and Planners

P.O. Box 12358
tel./fax: 011-5-521282
e-mail: abbaarCH@ethiopia.net.et
Addis Ababa, Ethiopia

PROJECT EMBASSY OF INDIA	OWNER GOVERNMENT OF INDIA
LOCATION Addis Ababa Ethiopia	BLOCK MultiPurpose Hall

DRAWING TITLE
Mezzanine Floor Furnishing

DESIGNED Abba Architects	DRAWING NUMBER MH/03
DRAWN Tigest Daniel	
CHECKED Yoseph Bereded	
APPROVED Yoseph Bereded	
SCALE Fit to Paper	DATE JUNE 2019