


ISSUE NO1	ISSUE FOR Final Design	MAY-2019	T.D / Y.B	Y.B
ISSUE NO	ISSUE DESCRIPTION	DATE	CHECK	APPROVE

LEAD CONSULTANT



abba arCHitects plc
Consulting arCHitects, engineers and planners


P.O. Box 12358
tel./fax: 011-5-521282
e-mail: abbaarCH@ethionet.et
Addis Ababa, Ethiopia

PROJECT	EMBASSY OF INDIA	OWNER	GOVERNMENT OF INDIA
LOCATION	Addis Ababa Ethiopia	BLOCK	RG Villa Residences

DRAWING TITLE
Upper Ground Floor Furnishing


DESIGNED BY Abba Architects	DRAWING NUMBER RG/01
DRAWN BY Tigest Daniel	
CHECKED BY Yoseph Bereded	
APPROVED BY Yoseph Bereded	
SCALE Fit to Paper	DATE MAY, 2019

Upper Ground Floor Plan
MOVABLE furniture, carpet & curtain

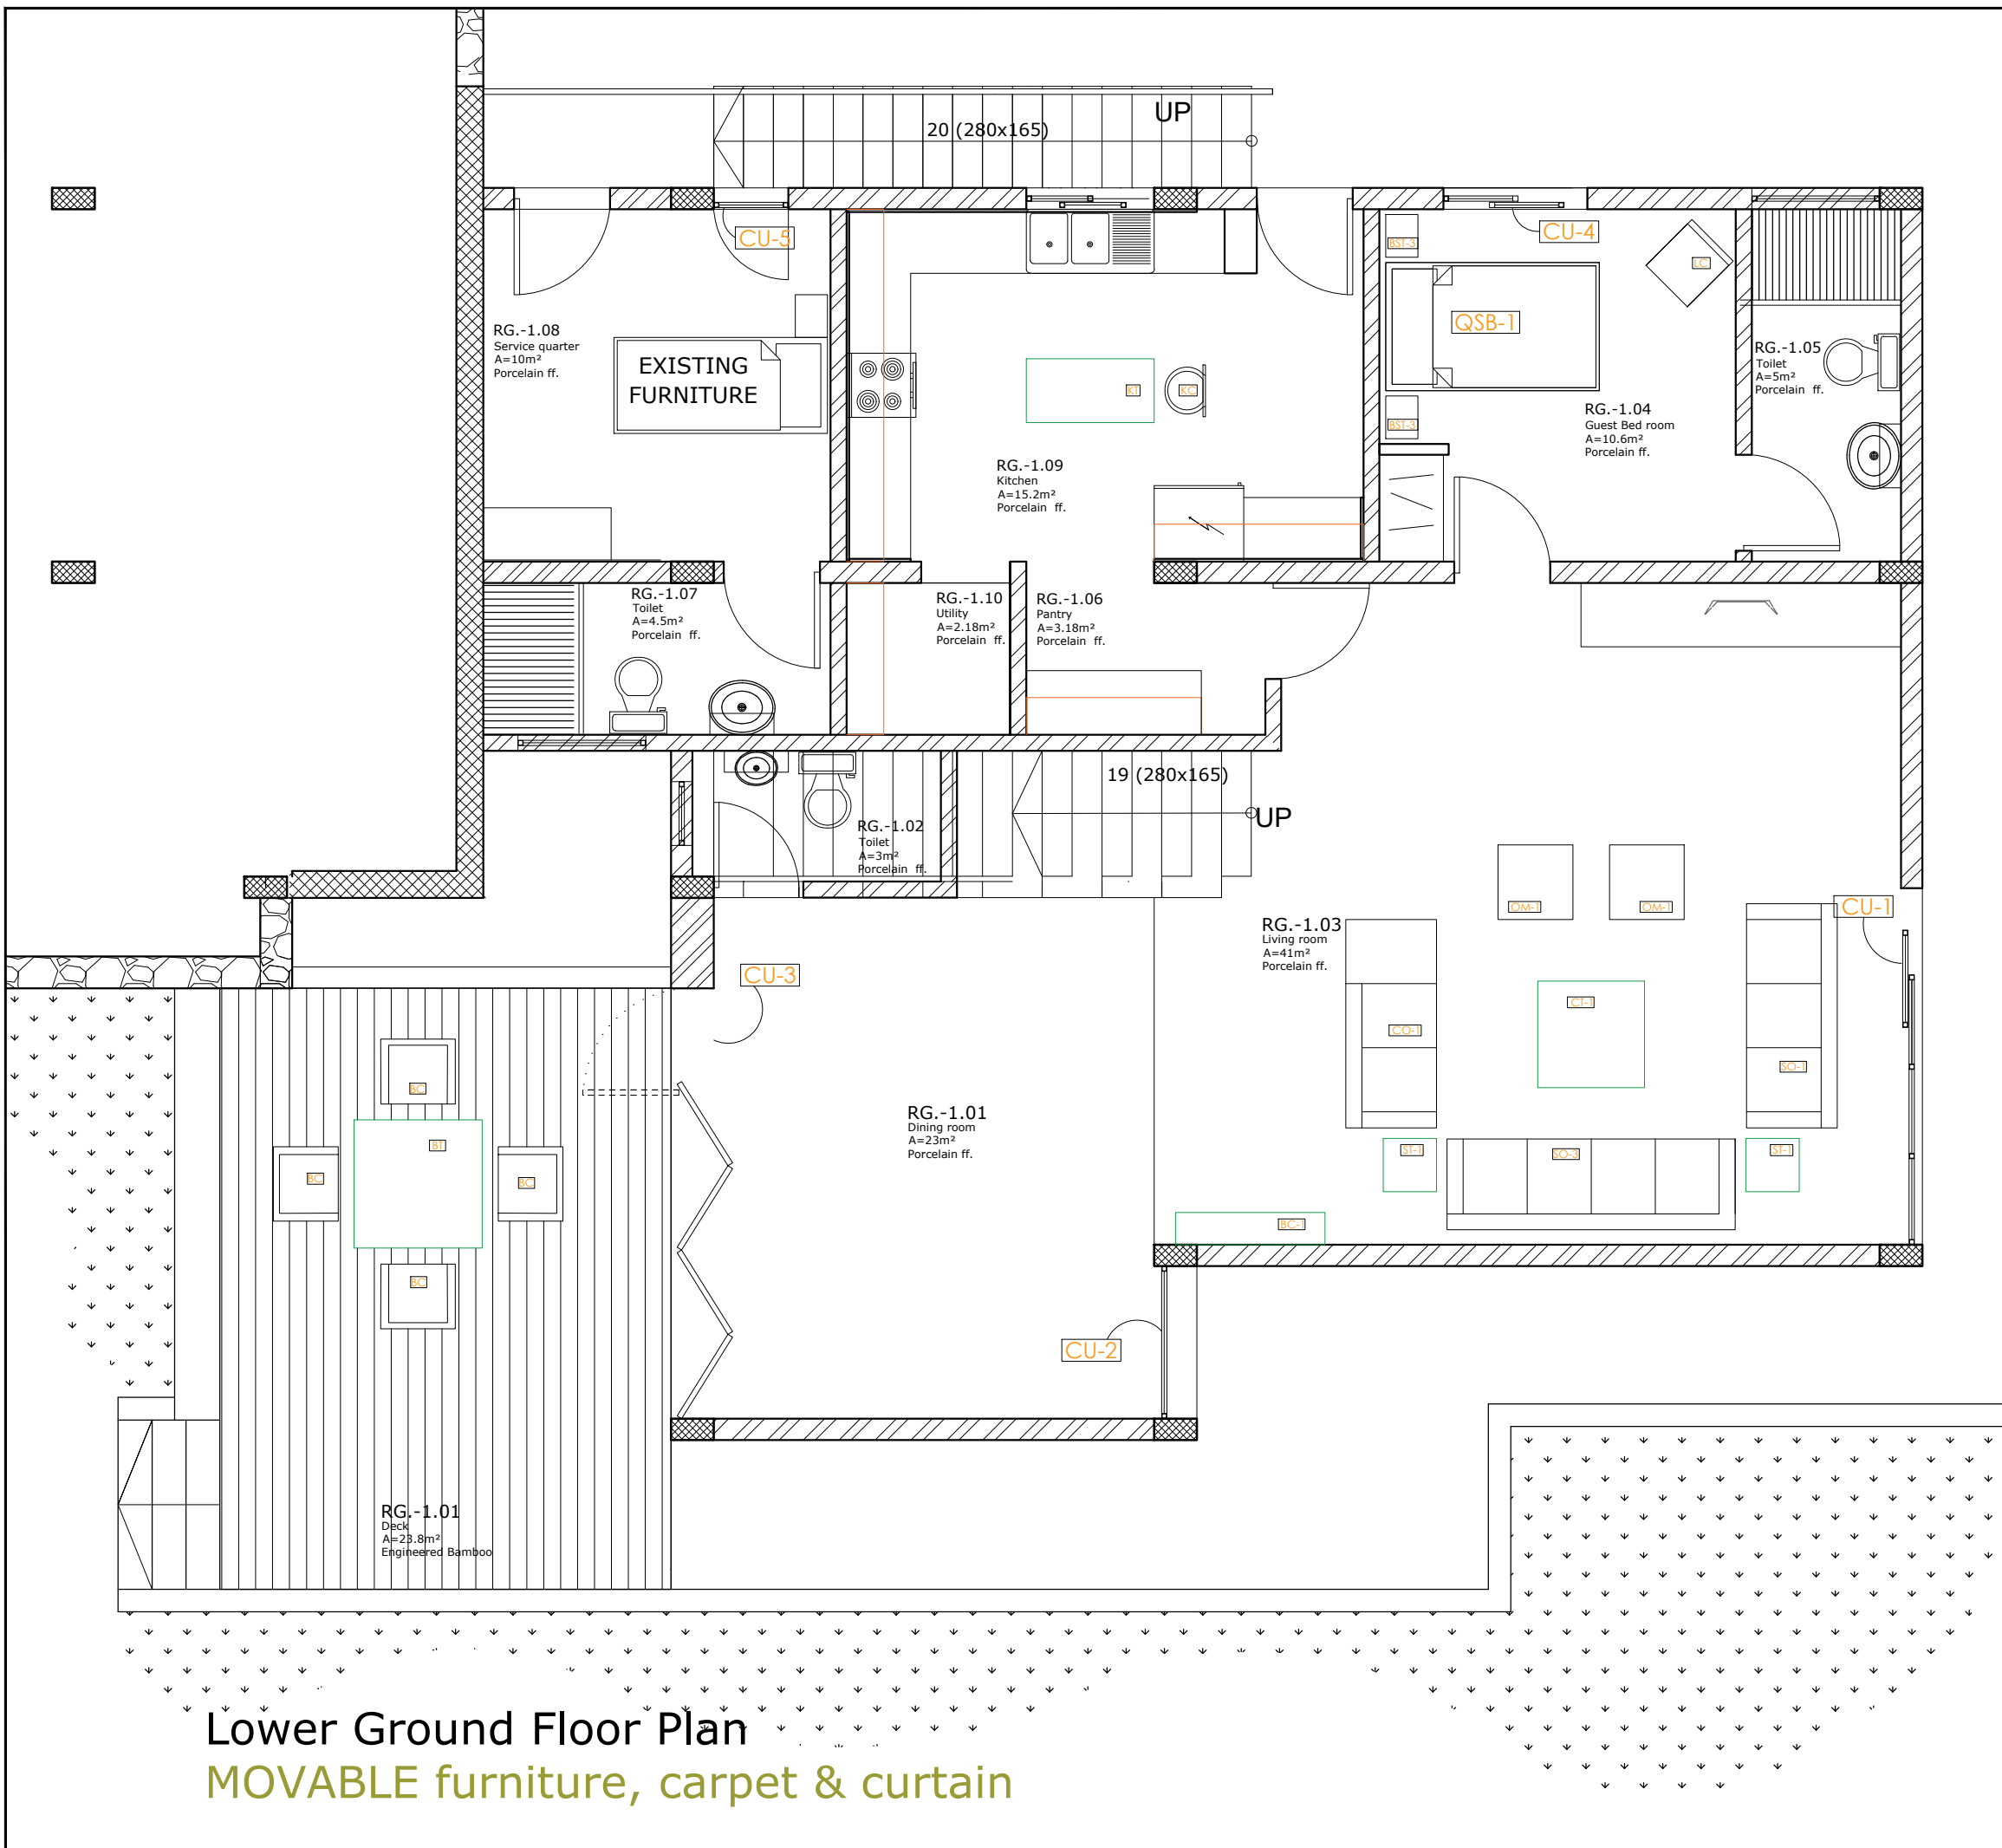

ISSUE NO1	ISSUE FOR Final Design	MAY-2019	T.D / Y.B	Y.B
ISSUE NO	ISSUE DESCRIPTION	DATE	CHECK	APPROVE

LEAD CONSULTANT



abba arChitects plc
Consulting arChitects, engineers and planners

P.O. Box 12358
tel./fax: 011-5-521282
e-mail: abbaarCh@ethionet.et
Addis Ababa, Ethiopia


PROJECT	OWNER
EMBASSY OF INDIA	GOVERNMENT OF INDIA

LOCATION	BLOCK
Addis Ababa Ethiopia	RG Villa Residences

DRAWING TITLE
Upper Ground Floor Furnishing

DESIGNED BY Abba Architects	DRAWING NUMBER
DRAWN BY Tigest Daniel	RG/02
CHECKED BY Yoseph Bereded	
APPROVED BY Yoseph Bereded	
SCALE Fit to Paper	DATE MAY, 2019

Lower Ground Floor Plan
MOVABLE furniture, carpet & curtain

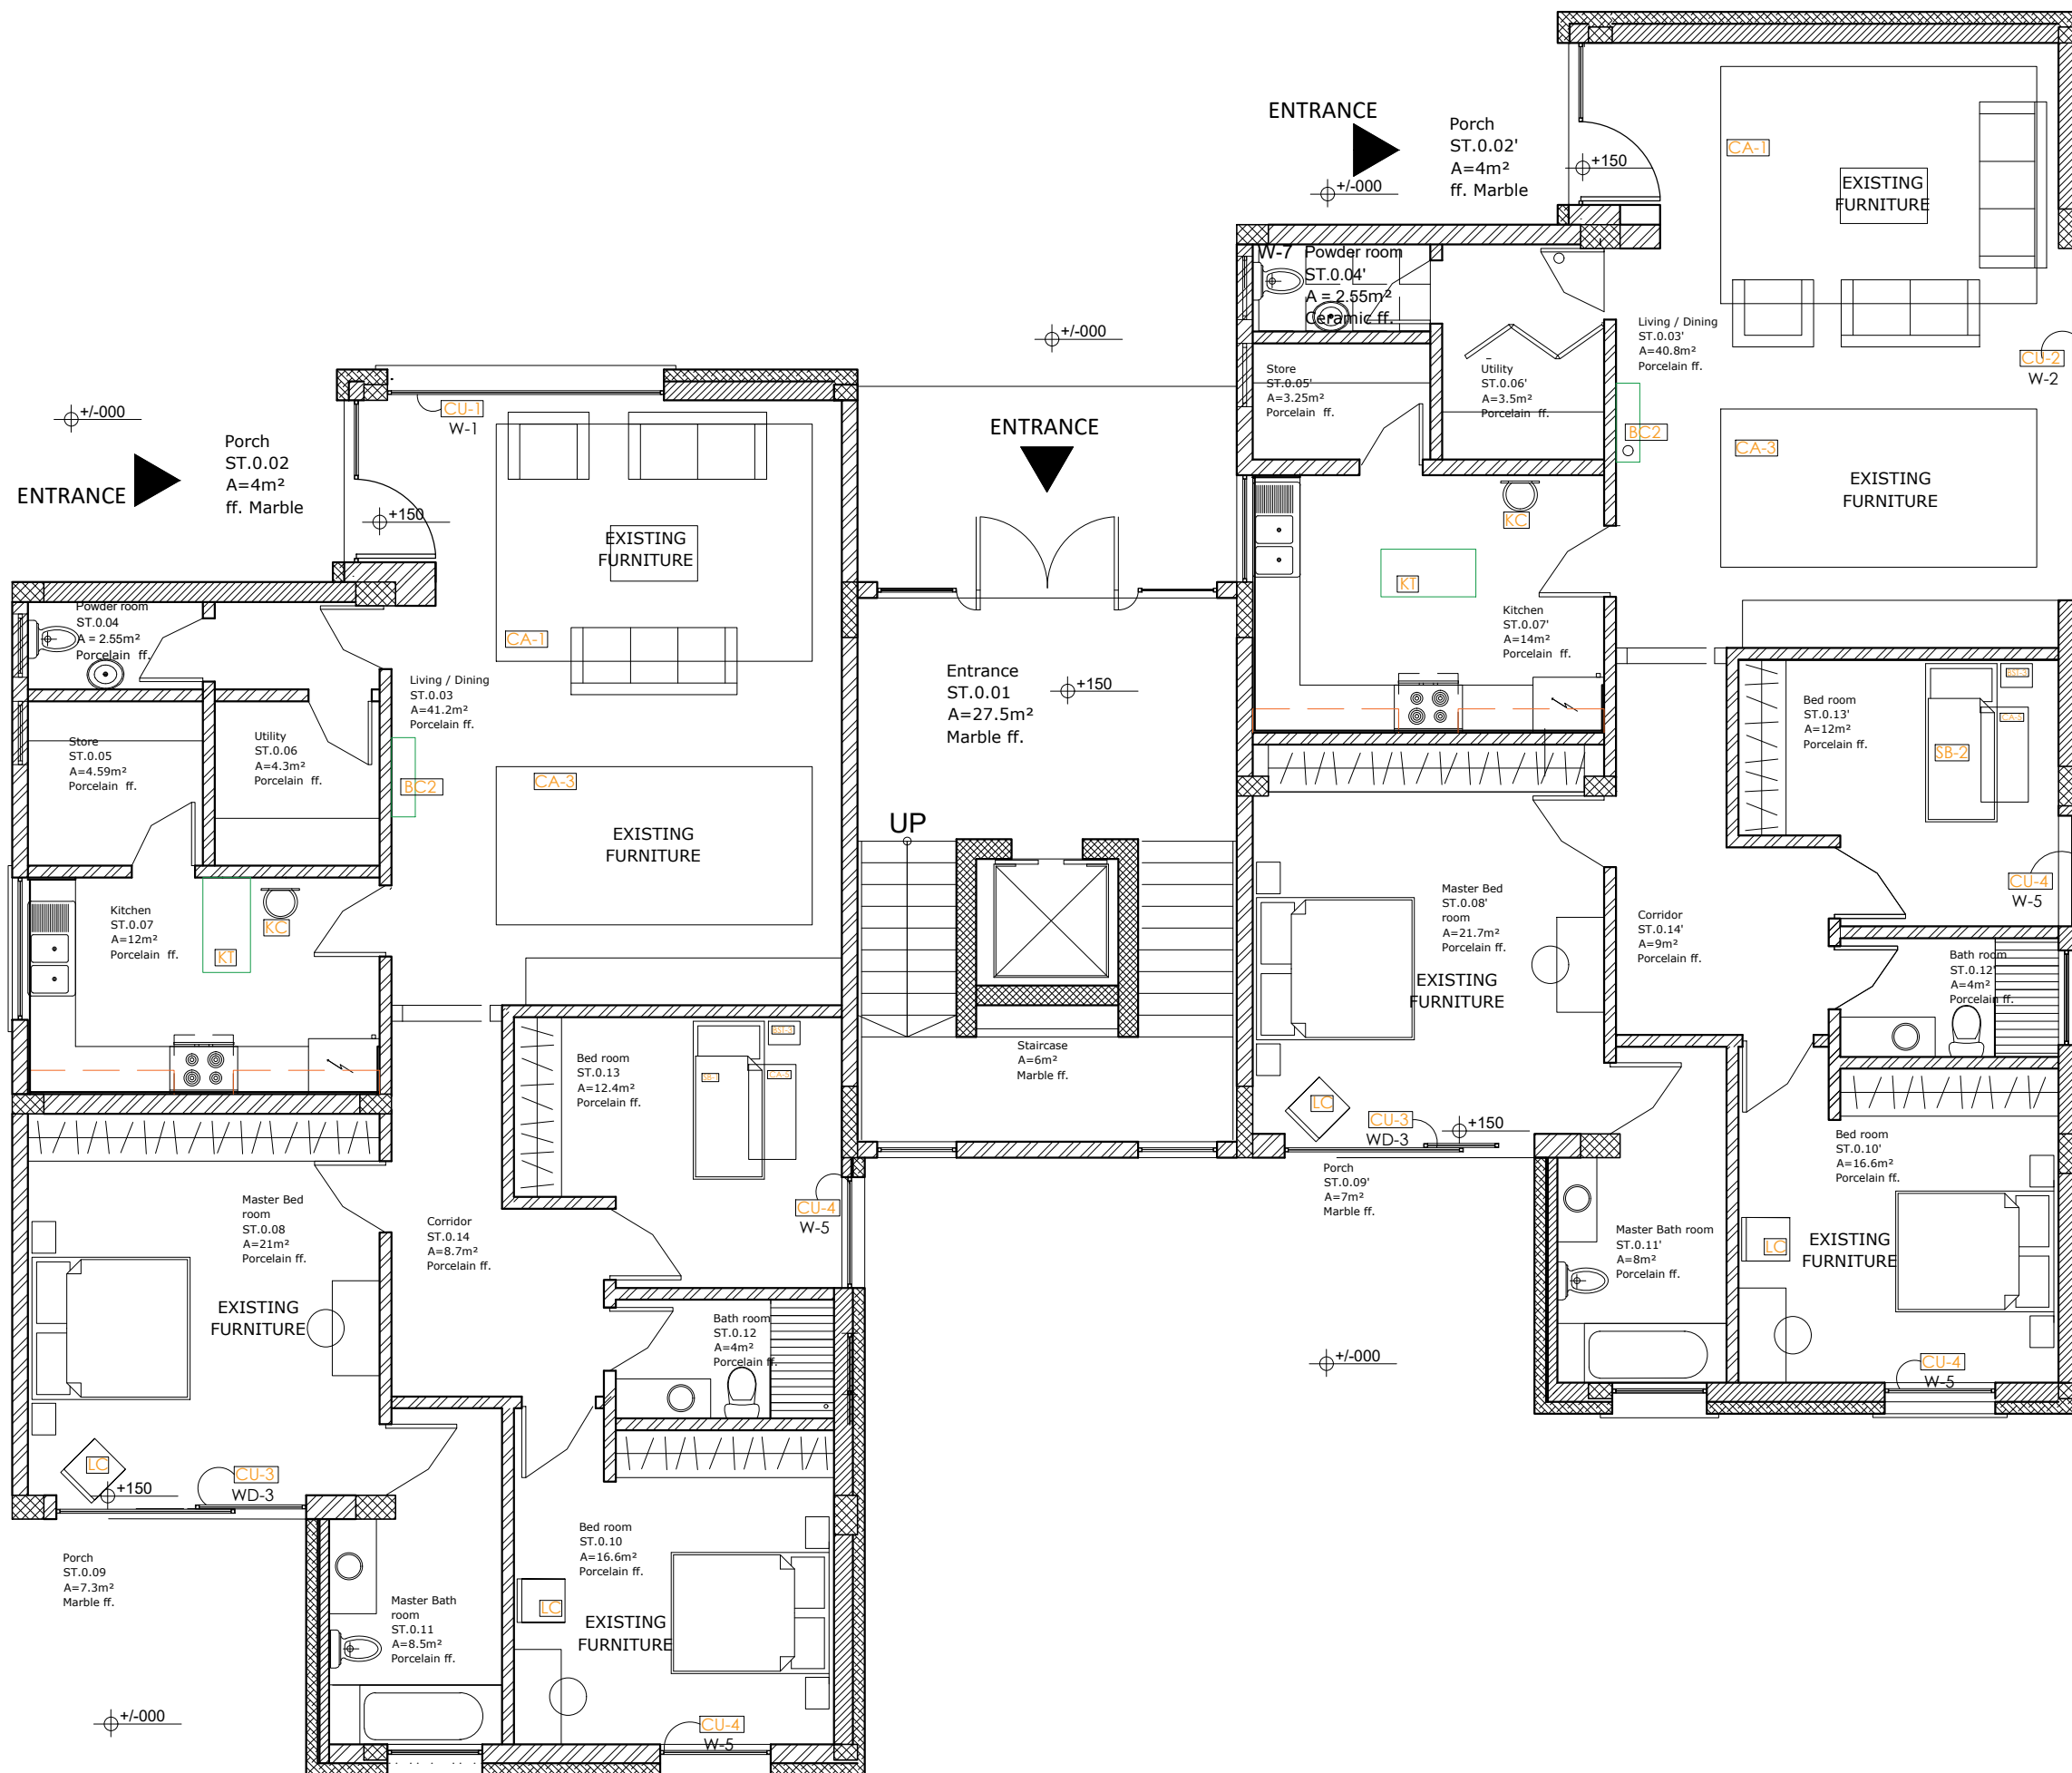

Ground Floor Plan - MOVABLE furniture, Carpet & Curtain

ISSUE NO1	ISSUE FOR	DATE	T.D / Y.B	Y.B
	Final Design	MAY-2019		

ISSUE NO	ISSUE DESCRIPTION	DATE	CHECK	APPROVE

LEAD CONSULTANT



abba arChitects plc
Consulting Architects, Engineers and Interiors

P.O. Box 12358
tel./fax: 011-5521282
e-mail: abbaarch@ethionet.et
Addis Ababa, Ethiopia


PROJECT	OWNER
EMBASSY OF INDIA	GOVERNMENT OF INDIA

LOCATION	BLOCK
Addis Ababa Ethiopia	STAFF Apartments

DRAWING TITLE
Ground Floor Furnishing

DESIGNED BY	DRAWING NUMBER
Abba Architects	ST/01
DRAWN BY Tigest Daniel	
CHECKED BY Yoseph Beredod	
APPROVED BY Yoseph Beredod	


SCALE	DATE
Fit to Paper	MAY, 2019

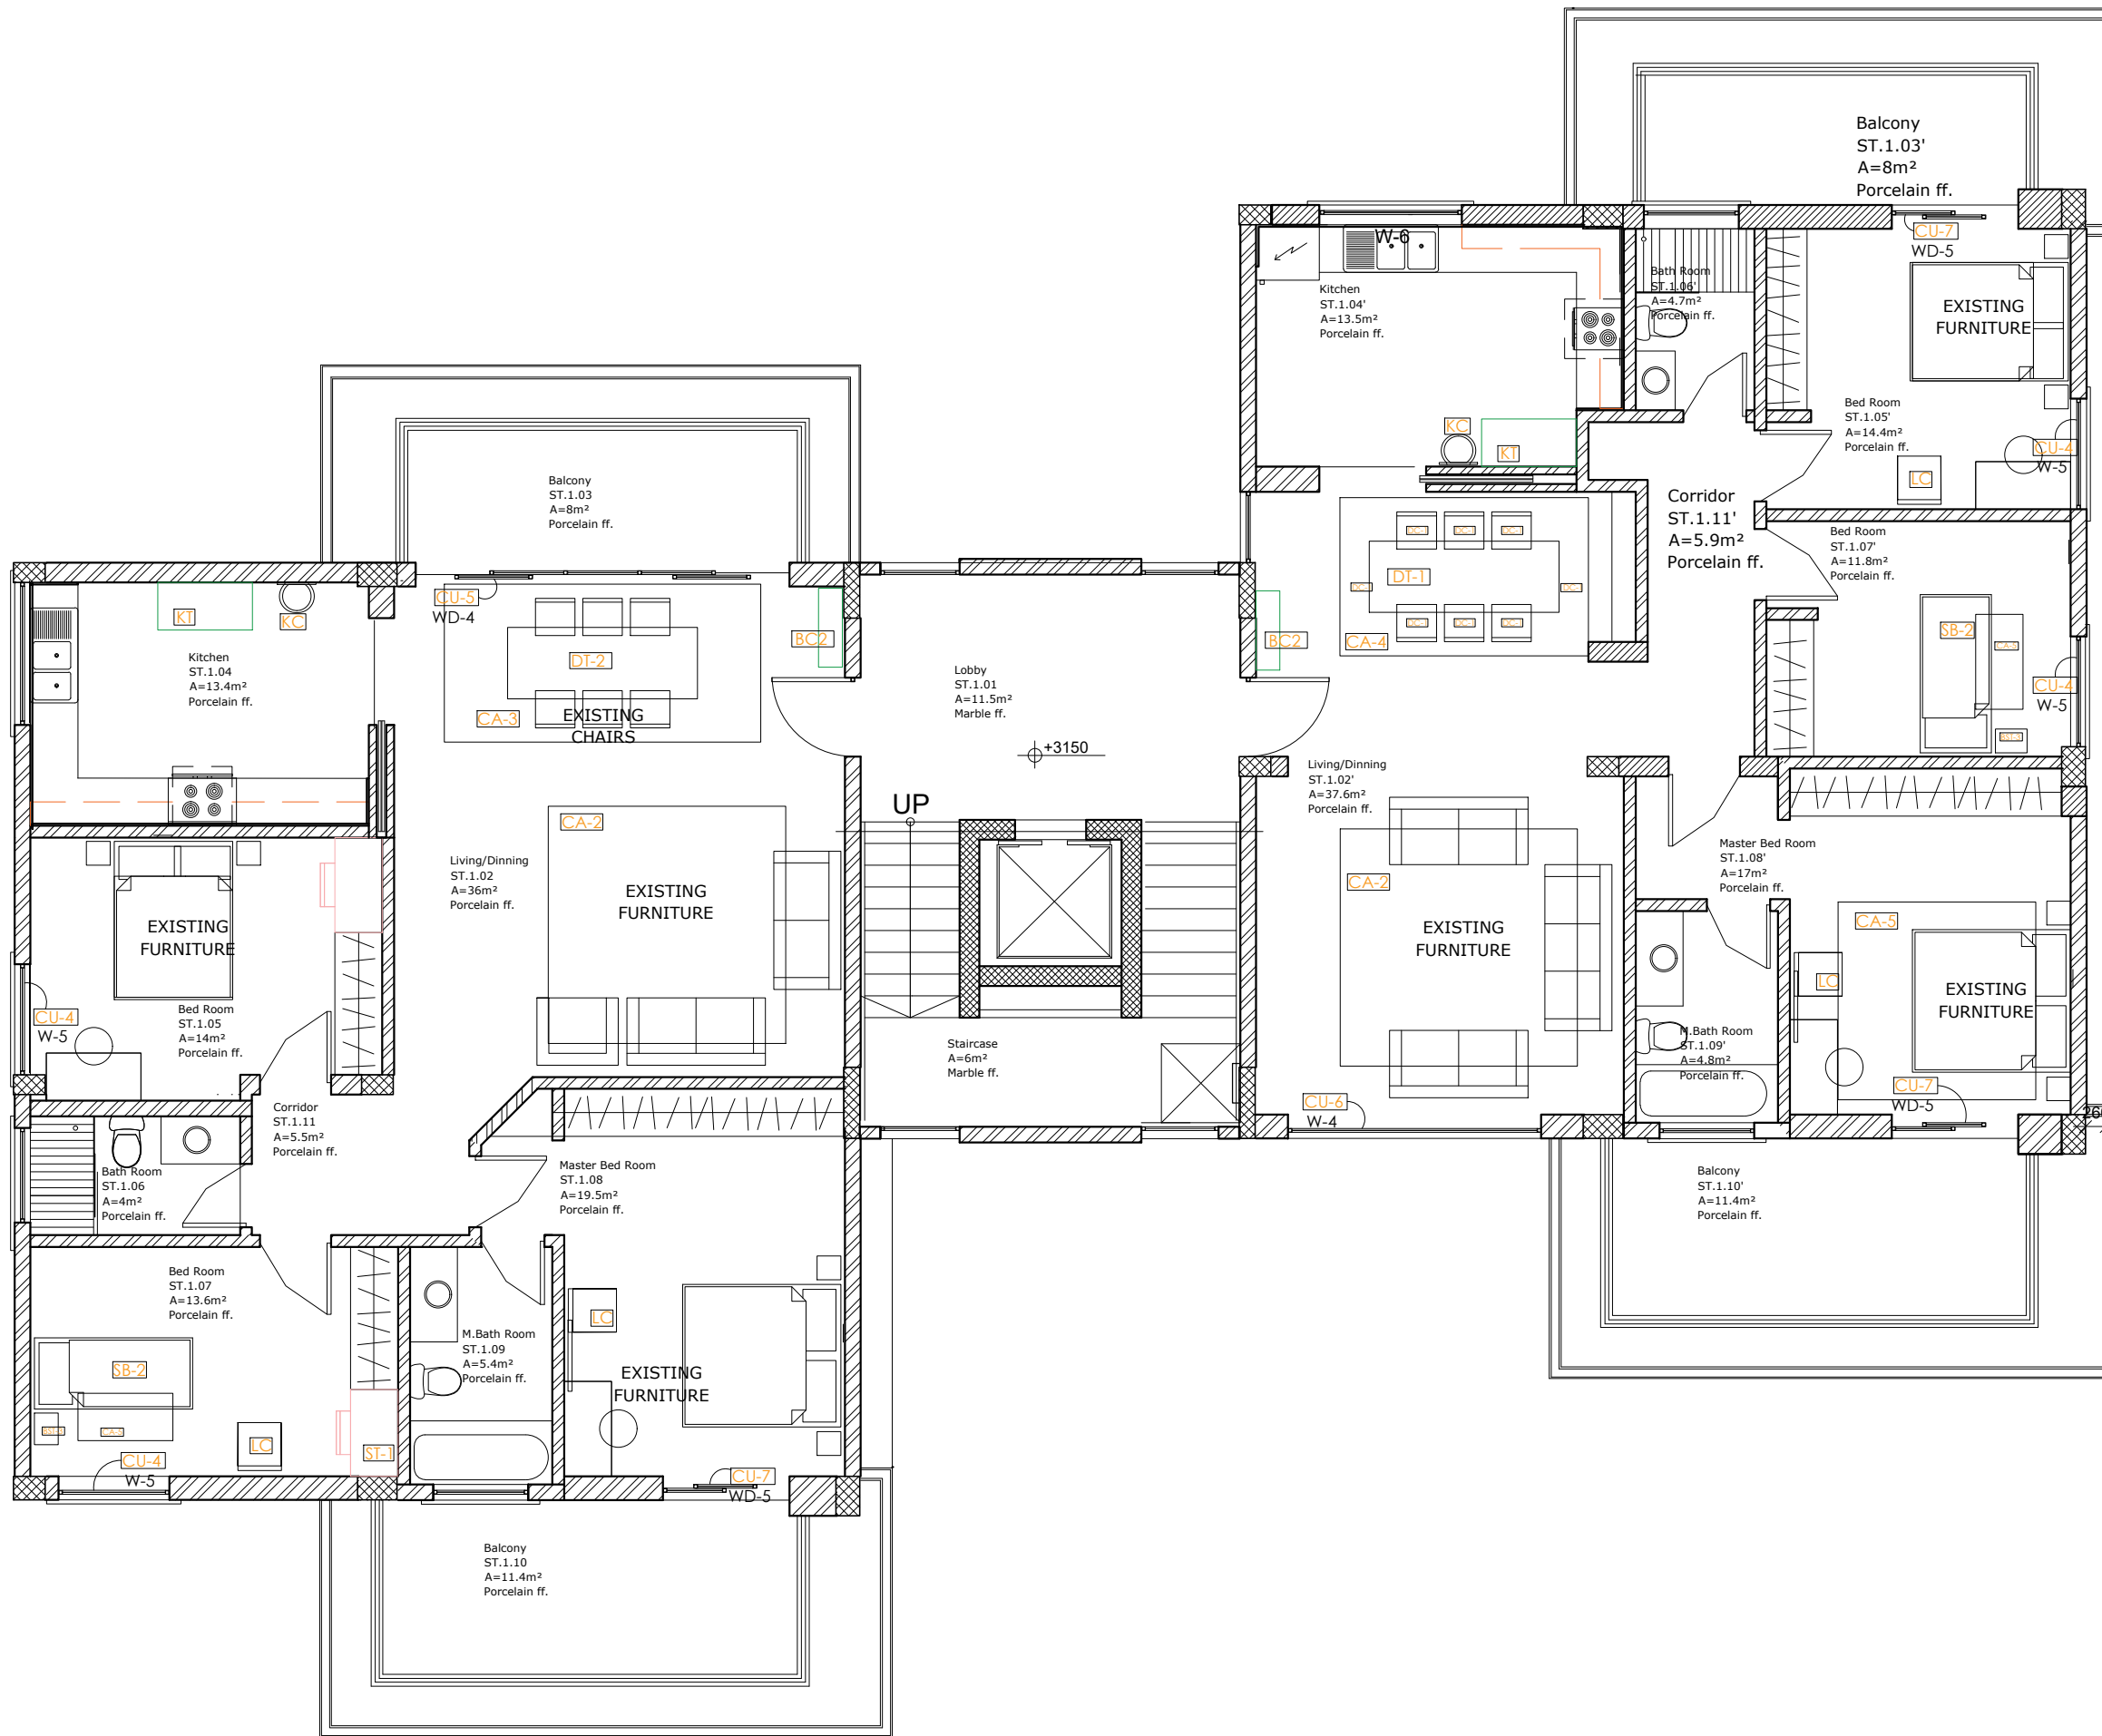

First Floor Plan - MOVABLE furniture, Carpet & Curtain

ISSUE NO1	ISSUE FOR Final Design	MAY-2019	T.D / Y.B	Y.B
ISSUE NO	ISSUE DESCRIPTION	DATE	CHECK	APPROVE

LEAD CONSULTANT



abba architects plc
 Consulting Architects, Engineers and Interiors

P.O. Box 12358
 tel./fax: 011-5521282
 e-mail: abbaarch@ethionet.et
 Addis Ababa, Ethiopia

PROJECT	OWNER
EMBASSY OF INDIA	GOVERNMENT OF INDIA

LOCATION	BLOCK
Addis Ababa Ethiopia	STAFF Apartments

DRAWING TITLE
 First Floor Furnishing

DESIGNED BY Abba Architects	DRAWING NUMBER ST/02
DRAWN BY Tigest Daniel	
CHECKED BY Yoseph Bereded	
APPROVED BY Yoseph Bereded	
SCALE Fit to Paper	DATE MAY, 2019

